



City of New York
Parks & Recreation

Central Forestry
Olmsted Center
Flushing Meadows-Corona Park
Flushing, New York 11368
Phone: 718-760-6794
Fax: 718-760-6640


Date: 8-6-12

RE: Application number 7729
94 North 1st Street

Your Parks Site Plan Review is complete. Please find 2 sealed copies of the plan enclosed; one for DOB and one for your records. Please note that having a sealed plan is not a substitute for needing a tree planting permit. It is recommended that prior to the planting season in which trees will be planted the landscaper apply for the planting permits using the P-A Forestry Application. Should you need additional trees to fulfill the zoning requirement please apply for either an off-site location or to pay into the tree fund once the project is in construction. The initial application number must be referenced on all future applications. **If your plans involve any work around any existing trees or tree removals, you must apply for a permit with the Boro Forestry office immediately.** If you have further questions, please contact this office.

Thank you.

Central Forestry
NYC Parks & Recreation
Olmsted Center
Flushing, NY 11368
TreePlanting.Permits@parks.nyc.gov
Phone: 718-760-6794
Fax: 718-760-6640

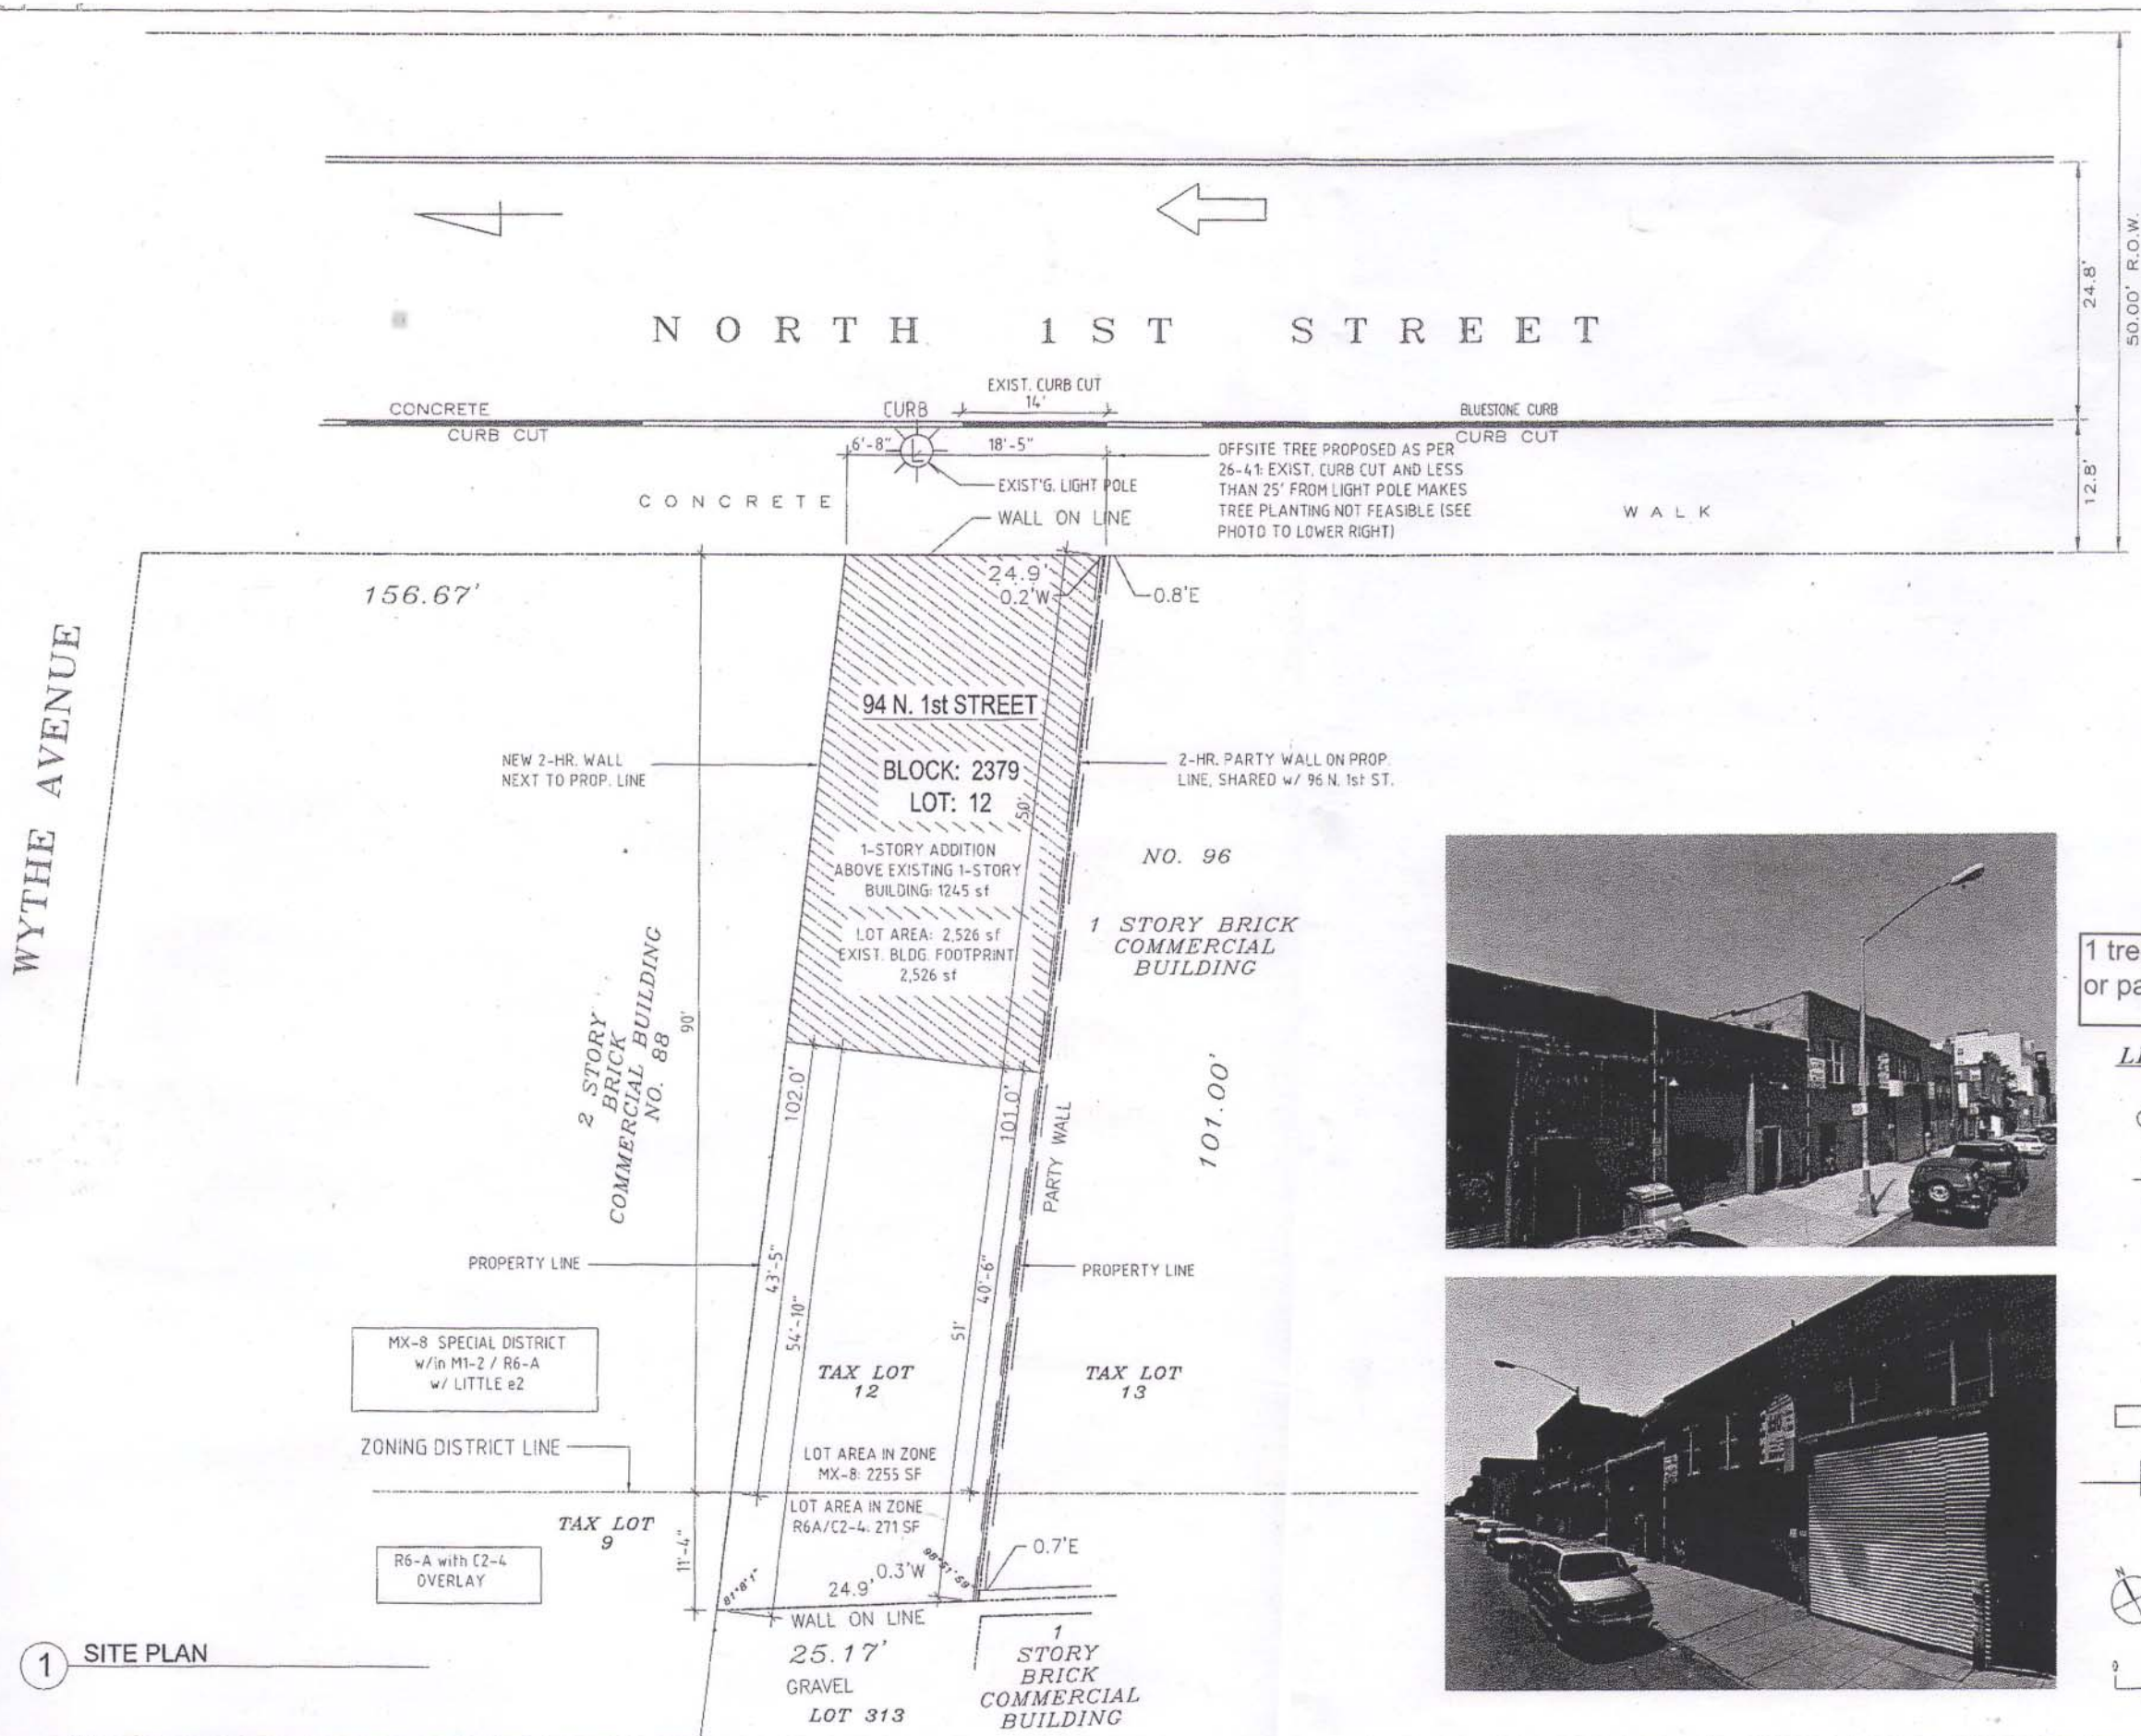

1 tree to be planted offsite or paid into tree fund.

LEGEND

- 7" TREE WITH SIZE
- LIGHT POLE
- WATER VALVE
- GAS VALVE
- LOW-PRESSURE FIRE HYDRANT
- DIRECTION OF TRAFFIC FLOW
- DIRECTION OF SURFACE WATER

NOTE: SEE ATTACHED SURVEY FROM LEONARD J. STRANDBERG ASSOCIATES FOR COMPLETE SURVEY INFORMATION



S S D

252 W 38TH STREET, SUITE 1504
NEW YORK, NY 10018
Tel: 212.246.7500
Fax: 666.677.3578
www.ssdarchitect.com
info@ssdarchitect.com

STRUCTURAL ENGINEER:
Richard H. Baber, Engineers
228 W 16th Street, No. 11
New York, NY 10011
T 212-463-0008

M/E/P ENGINEER:
T.W.G. Inc.
7 Prev. Plaza - Suite 1003
New York, NY 10001
T 212.967.5944
F 212.967.0945

SURVEYOR:
Leonard J. Strandberg and Associates
Consulting Engineers and
Land Surveyors, P.C.
92 Atlantic Avenue, Freeport, NY 11520
516-378-2064 212-213-4090
fax 516-378-0549



PROJECT ADDRESS:
94 NORTH FIRST STREET
BROOKLYN, NY 11211

PROJECT TITLE:
SITE PLAN



DATE: 03 MAY 2010
PROJECT NO.: 093
SHEET NO.: 001 OF 04 PLS. SEE
DWG SET: 01, 02
PROJECT NO.:
A-001.00

1 SITE PLAN