


2 FIRST FLOOR RCP
1/4"=1'

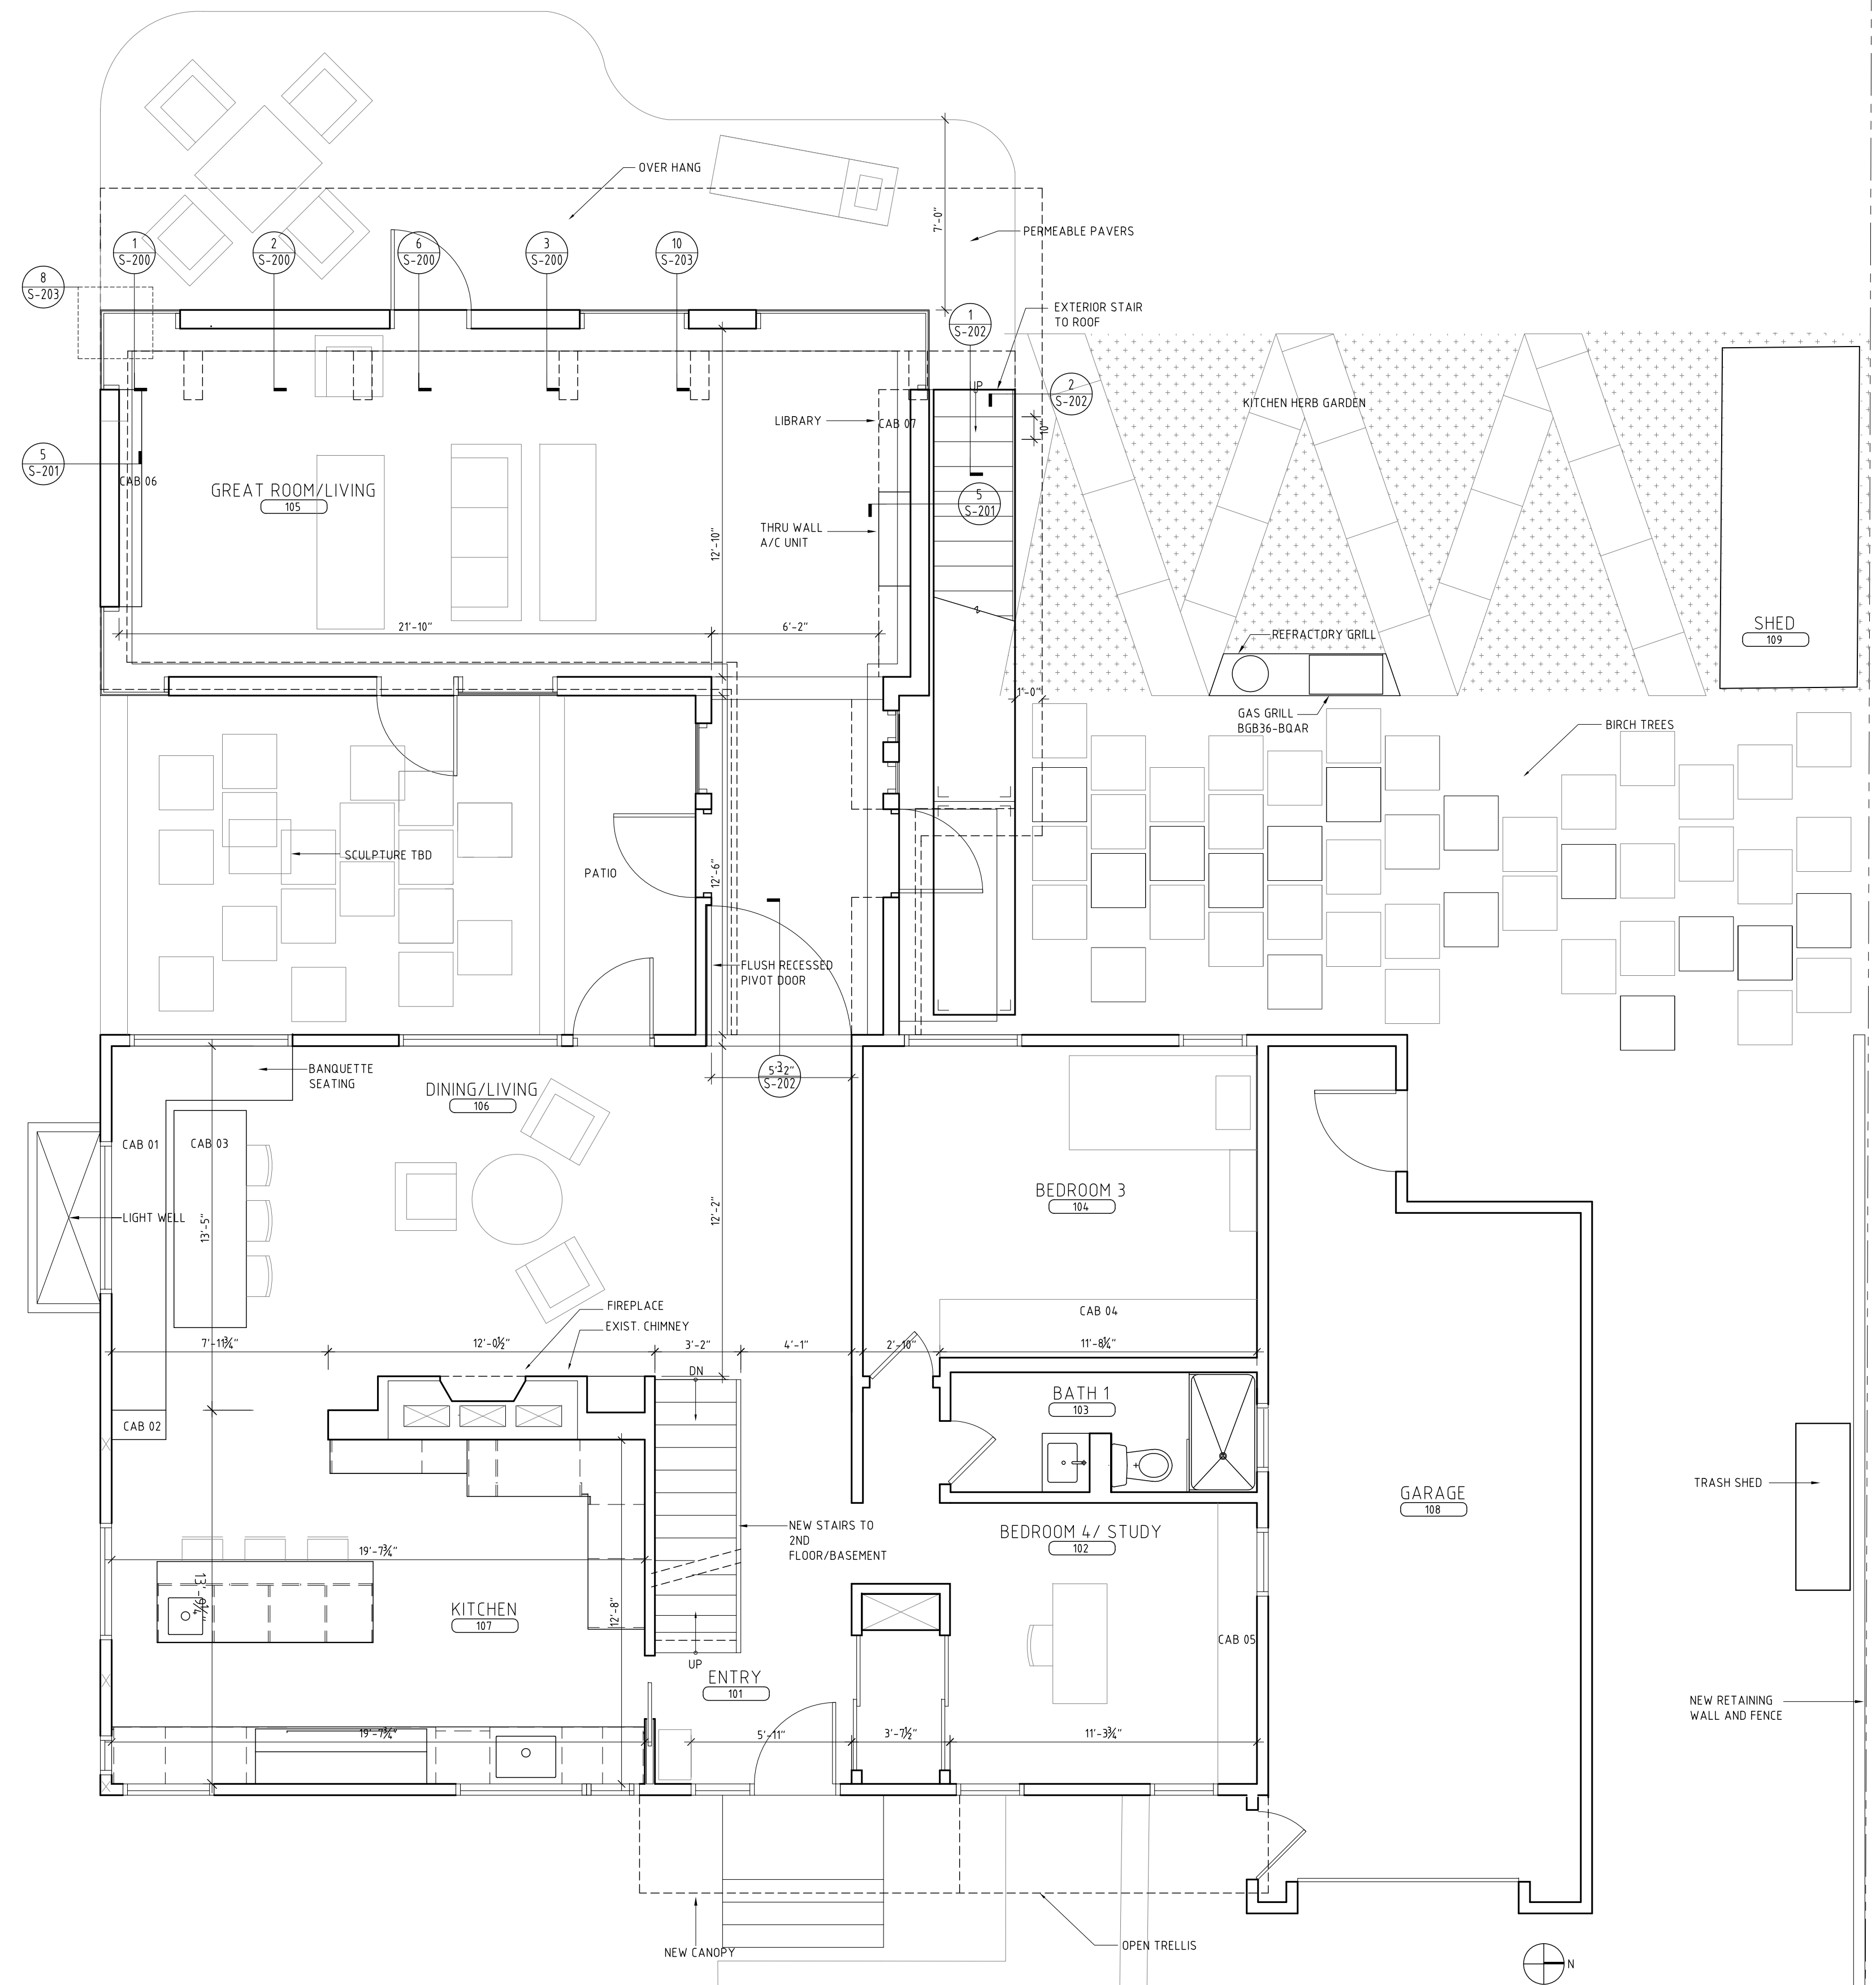

1 FIRST FLOOR PLAN
1/4"=1'

S s D

171 BROOKLINE STREET
CAMBRIDGE, MA 02139
PH: 617.576.9300
FAX: 866.677.2878
www.ssdarchitect.com
H@ssdarchitect.com

CONSULTANTS:
STRUCTURAL ENGINEER:
SIMPSON CAMPBELL & WHEELER
41 SEVEN STREET
BOSTON, MA 02108
PH: 781.907.9000
FAX: 781.907.9009
www.scp.com

SURVEYOR:
AGS ENGINEERING
156 WATER STREET
STOUGHTON, MA

PROJECT:
Travers-Smith Residence

PROJECT ADDRESS:
119 PARK AVENUE
ARLINGTON, MA 02476

DWG TITLE:
FIRST FLOOR PLAN & RCP

SEAL & SIGNATURE:

DATE: 21 JUNE 2011
PROJECT No: 1012
DWG BY: WW,BB,CC,LM
CHK BY: JH
DWG No: 1012

A-102
DOB No: PAGE No: