


1 PROPOSED FIRST FLOOR PLAN (ALT.1)
1/4" = 1'

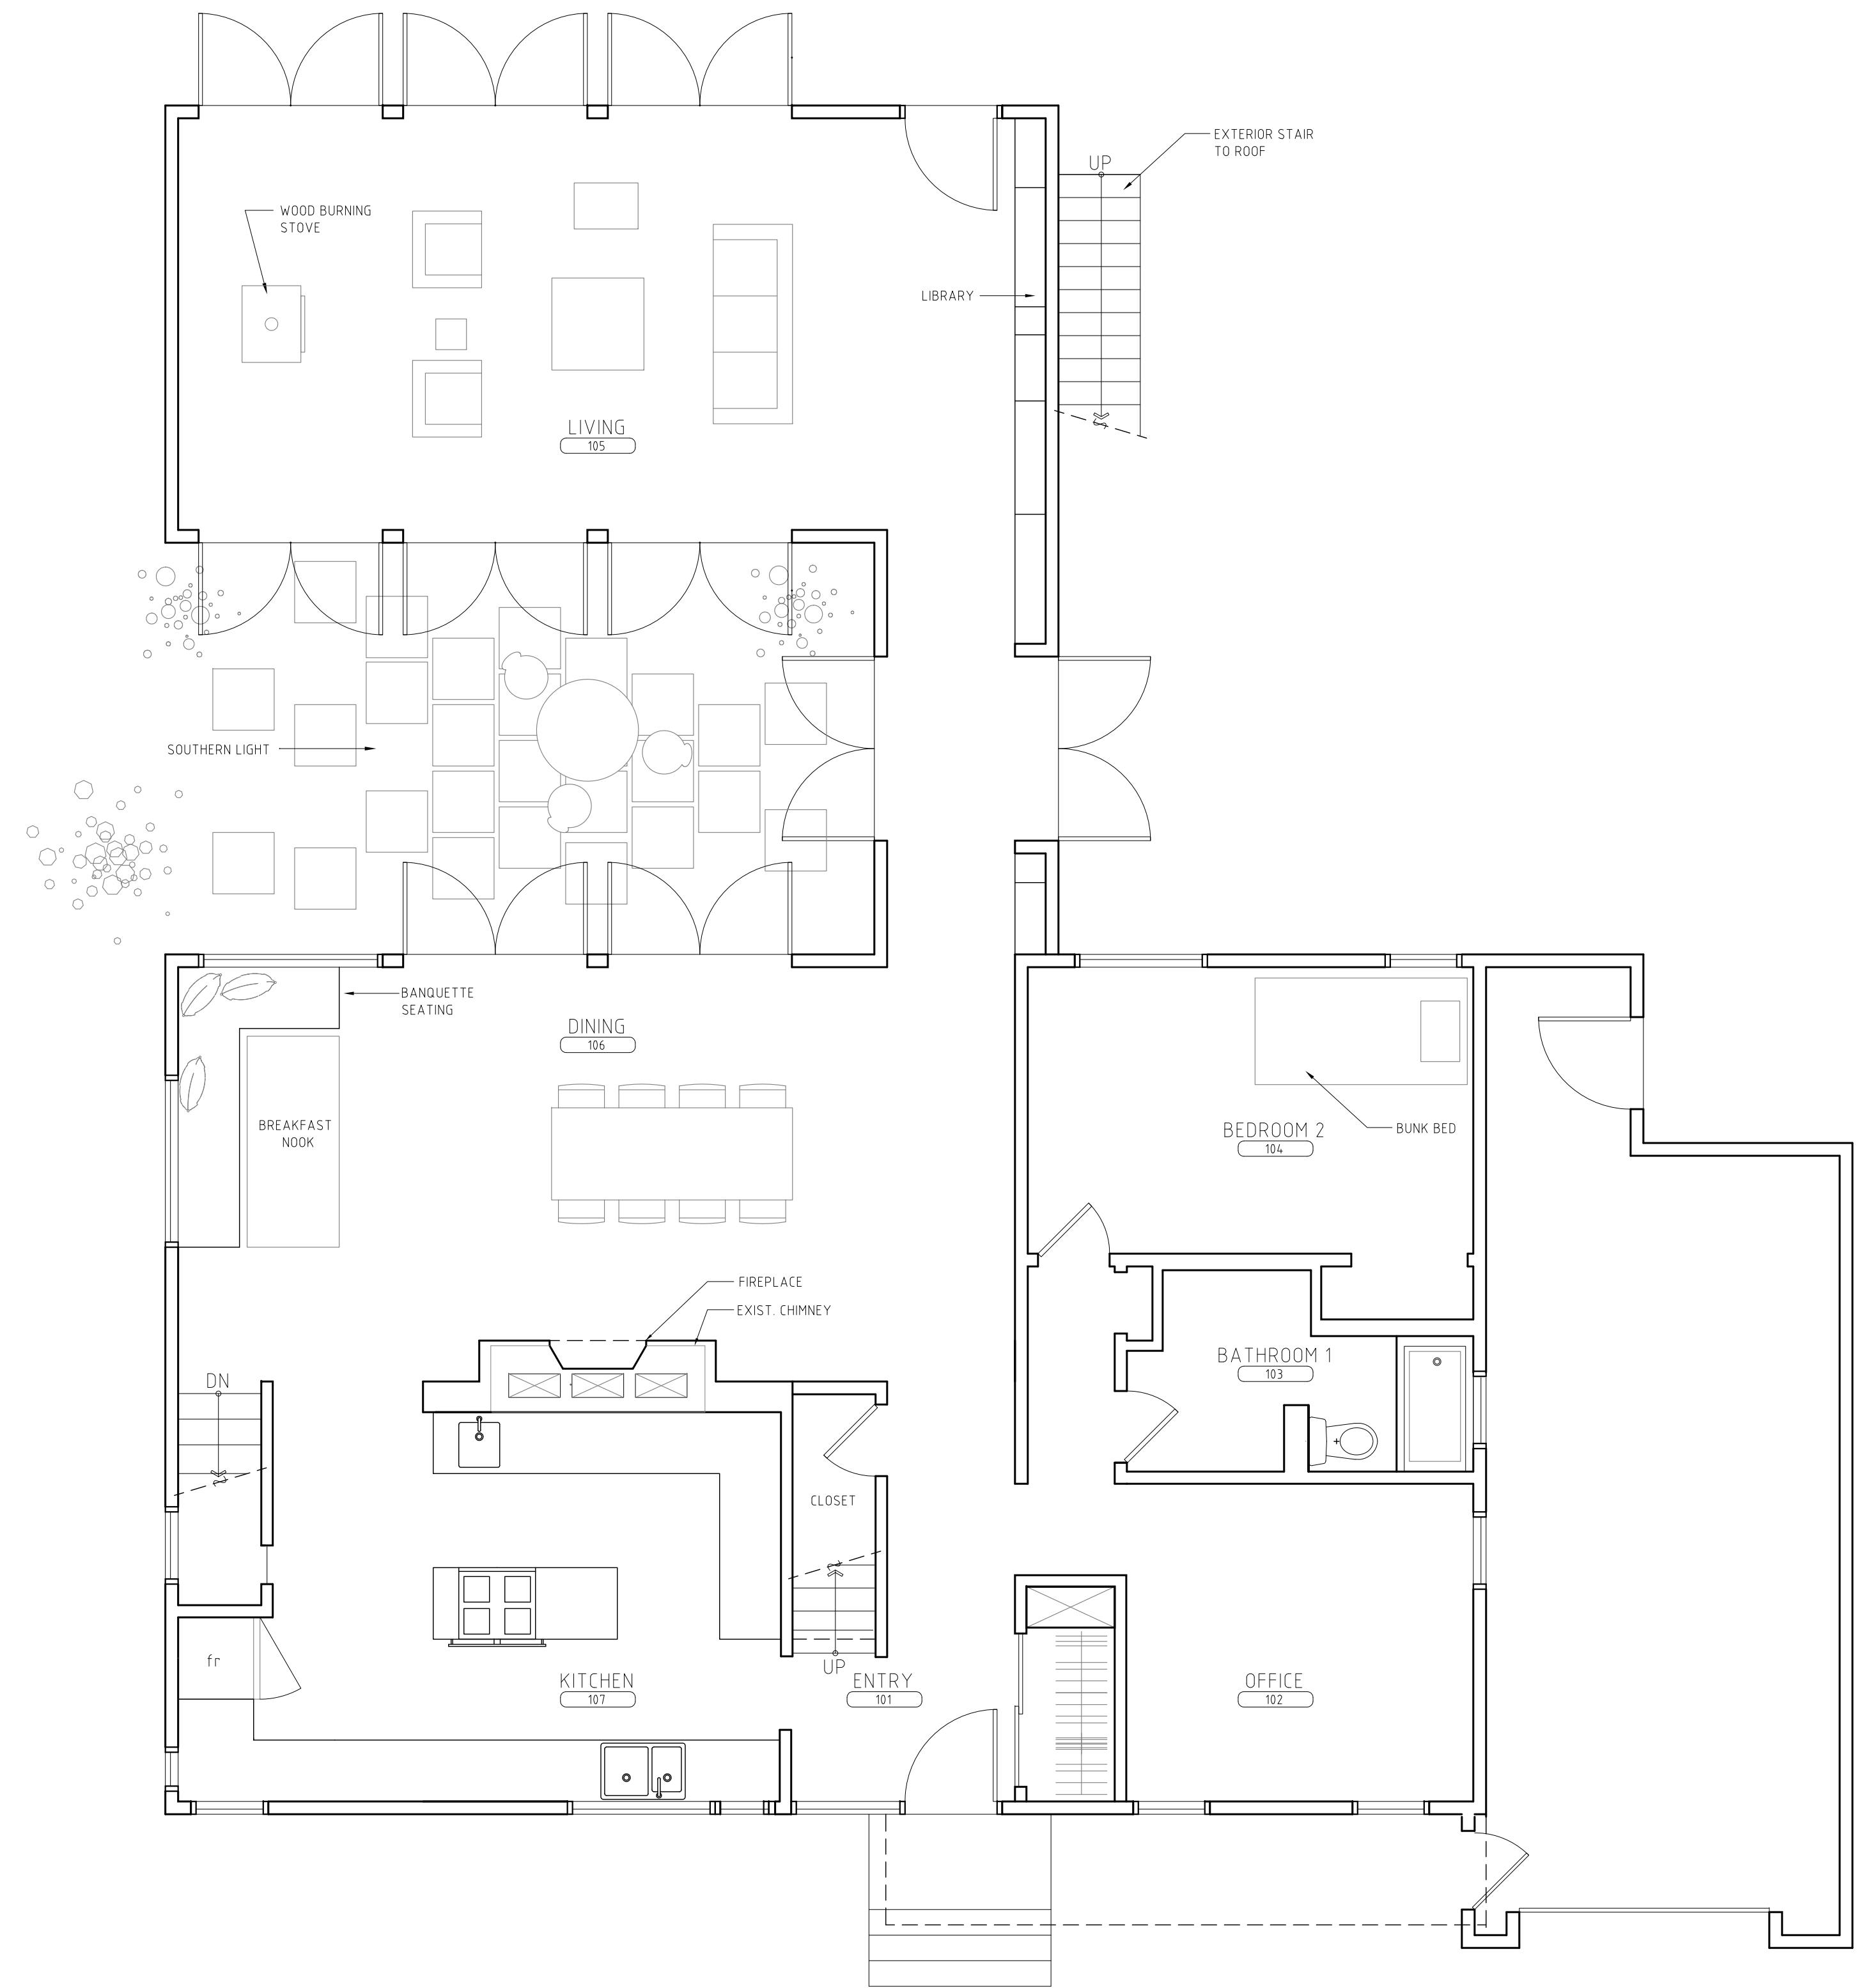

2 PROPOSED FIRST FLOOR PLAN (ALT.2)
1/4" = 1'

PROJECT:
119 PARK

PROJECT ADDRESS:
119 PARK AVE
ARLINGTON, MA 02476

DWG TITLE:
FLOORPLAN PROPOSAL

SEAL & SIGNATURE:

DATE: 29 NOVEMBER 2010
PROJECT No.: 1012
DWG BY: JH, JP, FPG
CHK BY: JH, JP
DWG NO.:

SD-002
DWG No.:
PAGE No.:
1 OF 4