

1ST FLOOR
PLAN

floor area
1691 SF

septic tank

leaching area

S s D

171 BROOKLINE STREET
Tel / Fax 617.576.9300

CAMBRIDGE MA 02139
www.ssdarchitecture.com

SHEET TITLE:

SCHEME 1

TRAN HOUSE

DATE:

22 MAY 2013


JOB NUMBER:

1303

SCALE:


1/16" = 1'

SHEET NUMBER:

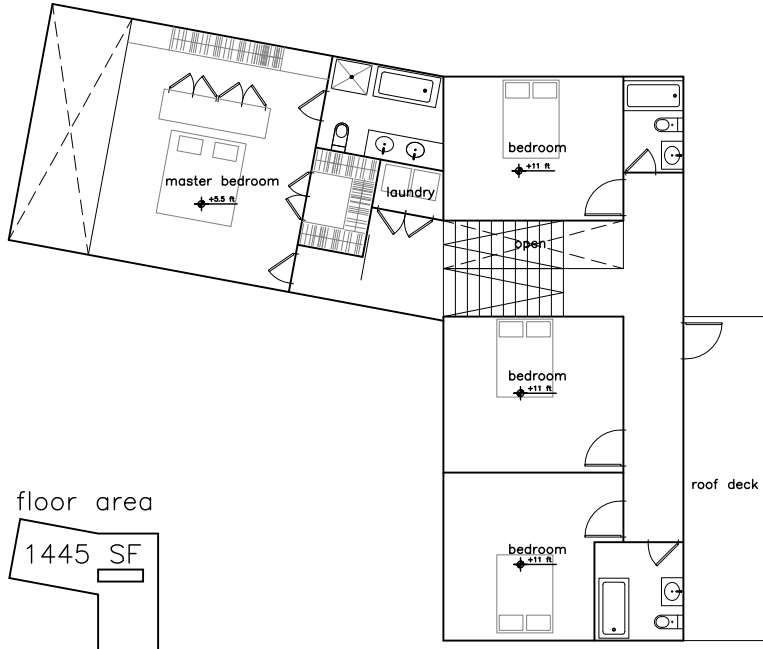

floor area
1445 SF

2ND FLOOR PLAN

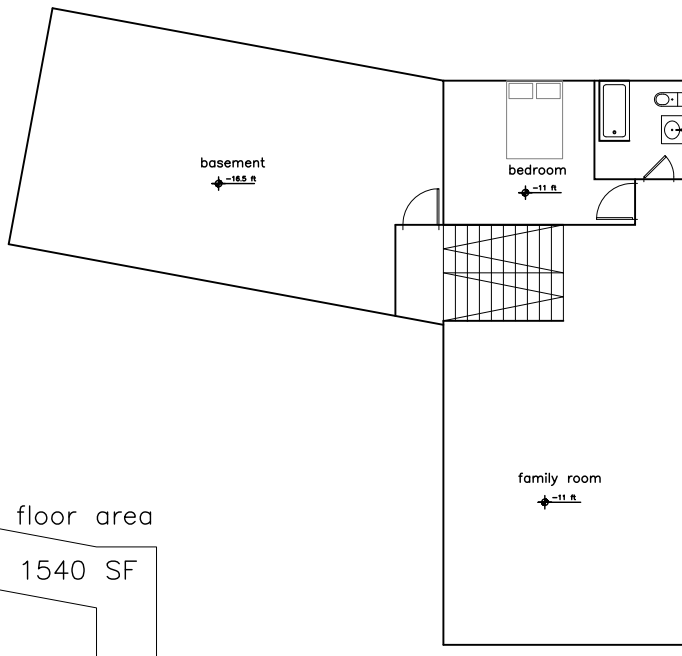

floor area
1540 SF

BASEMENT PLAN

total area above ground : 3136 SF



S s D
171 BROOKLINE STREET
Tel / Fax 617.576.9300

CAMBRIDGE MA 02139
www.ssdarchitecture.com

SHEET TITLE:
SCHEME 1
TRAN HOUSE

DATE:
22 MAY 2013
JOB NUMBER:
1303
SCALE:
1/16" = 1'

SHEET NUMBER:

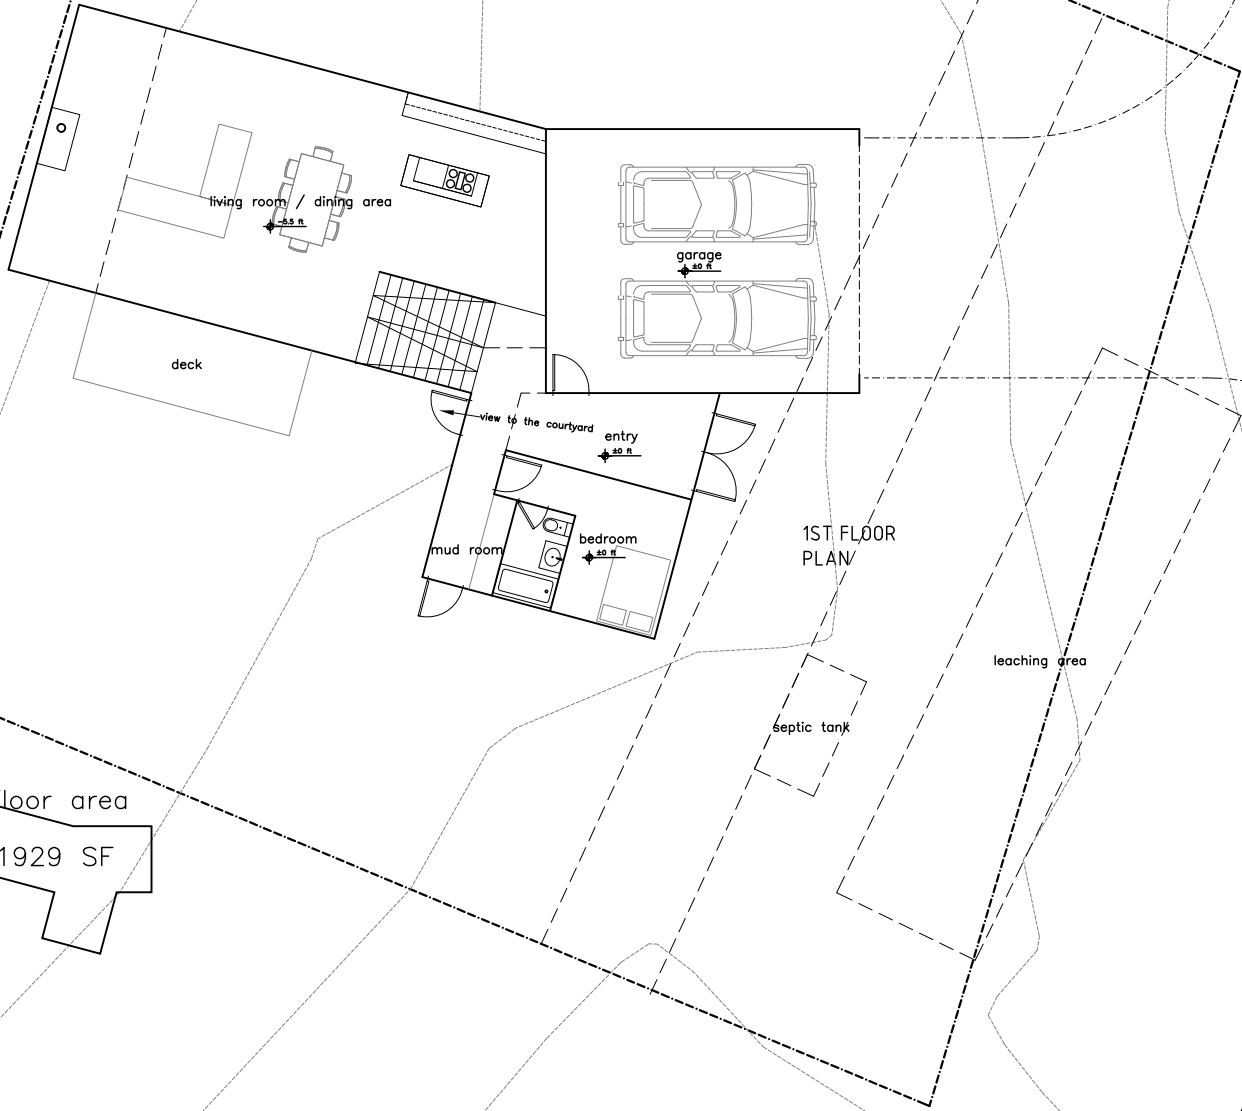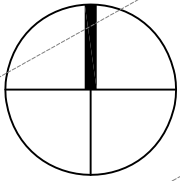

floor area
1929 SF

1ST FLOOR
PLAN

S s D

171 BROOKLINE STREET
Tel / Fax 617.576.9300

CAMBRIDGE MA 02139
www.ssdarchitecture.com

SHEET TITLE:

SCHEME 2

TRAN HOUSE

DATE:

22 MAY 2013


JOB NUMBER:

1303


SCALE:

1/16" = 1'

SHEET NUMBER:

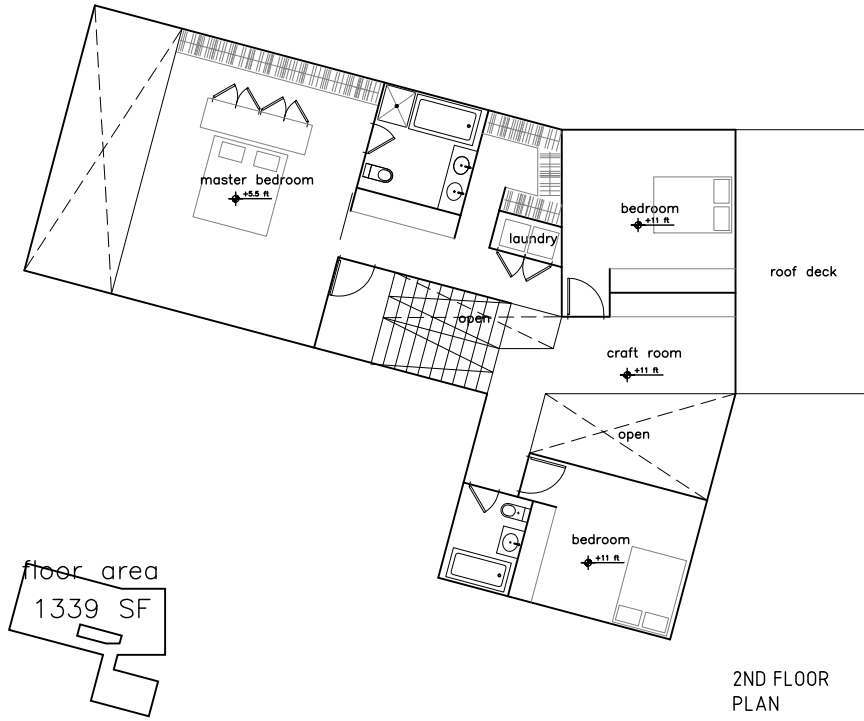

floor area
1339 SF

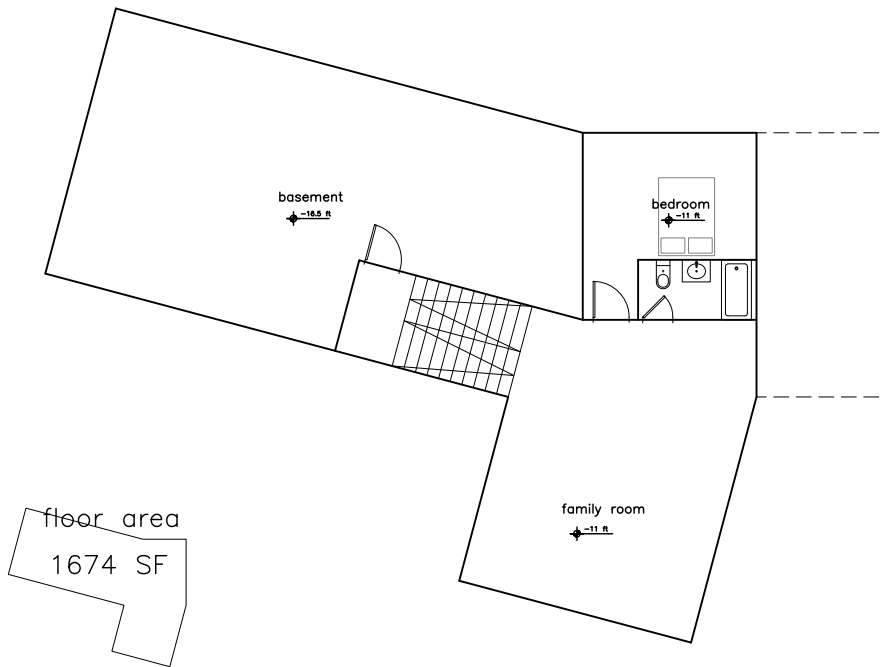

floor area
1674 SF

total area above ground : 3268 SF

S s D

171 BROOKLINE STREET
Tel / Fax 617.576.9300

CAMBRIDGE MA 02139
www.ssdarchitecture.com

SHEET TITLE:

SCHEME 2

TRAN HOUSE

DATE:

22 MAY 2013


JOB NUMBER:

1303

SCALE:

1/16" = 1'

SHEET NUMBER:

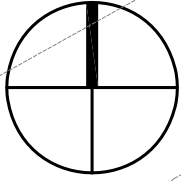

floor area
1877 SF

S s D

171 BROOKLINE STREET
Tel / Fax 617.576.9300

CAMBRIDGE MA 02139
www.ssdarchitecture.com

SHEET TITLE:

SCHEME 3

TRAN HOUSE

DATE:

22 MAY 2013

JOB NUMBER:

1303

SCALE:

1/16" = 1'

SHEET NUMBER:



floor area
1322 SF

2ND FLOOR
PLAN



floor area
1544 SF

BASEMENT
PLAN

total area above ground : 3199 SF

S s D

171 BROOKLINE STREET
Tel / Fax 617.576.9300

CAMBRIDGE MA 02139
www.ssdarchitecture.com

SHEET TITLE:

SCHEME 3

TRAN HOUSE

DATE:

06 MAY 2013

JOB NUMBER:

1303

SCALE:

1/16" = 1'

SHEET NUMBER: