


2 FIRST FLOOR RCP  
1/4"=1'

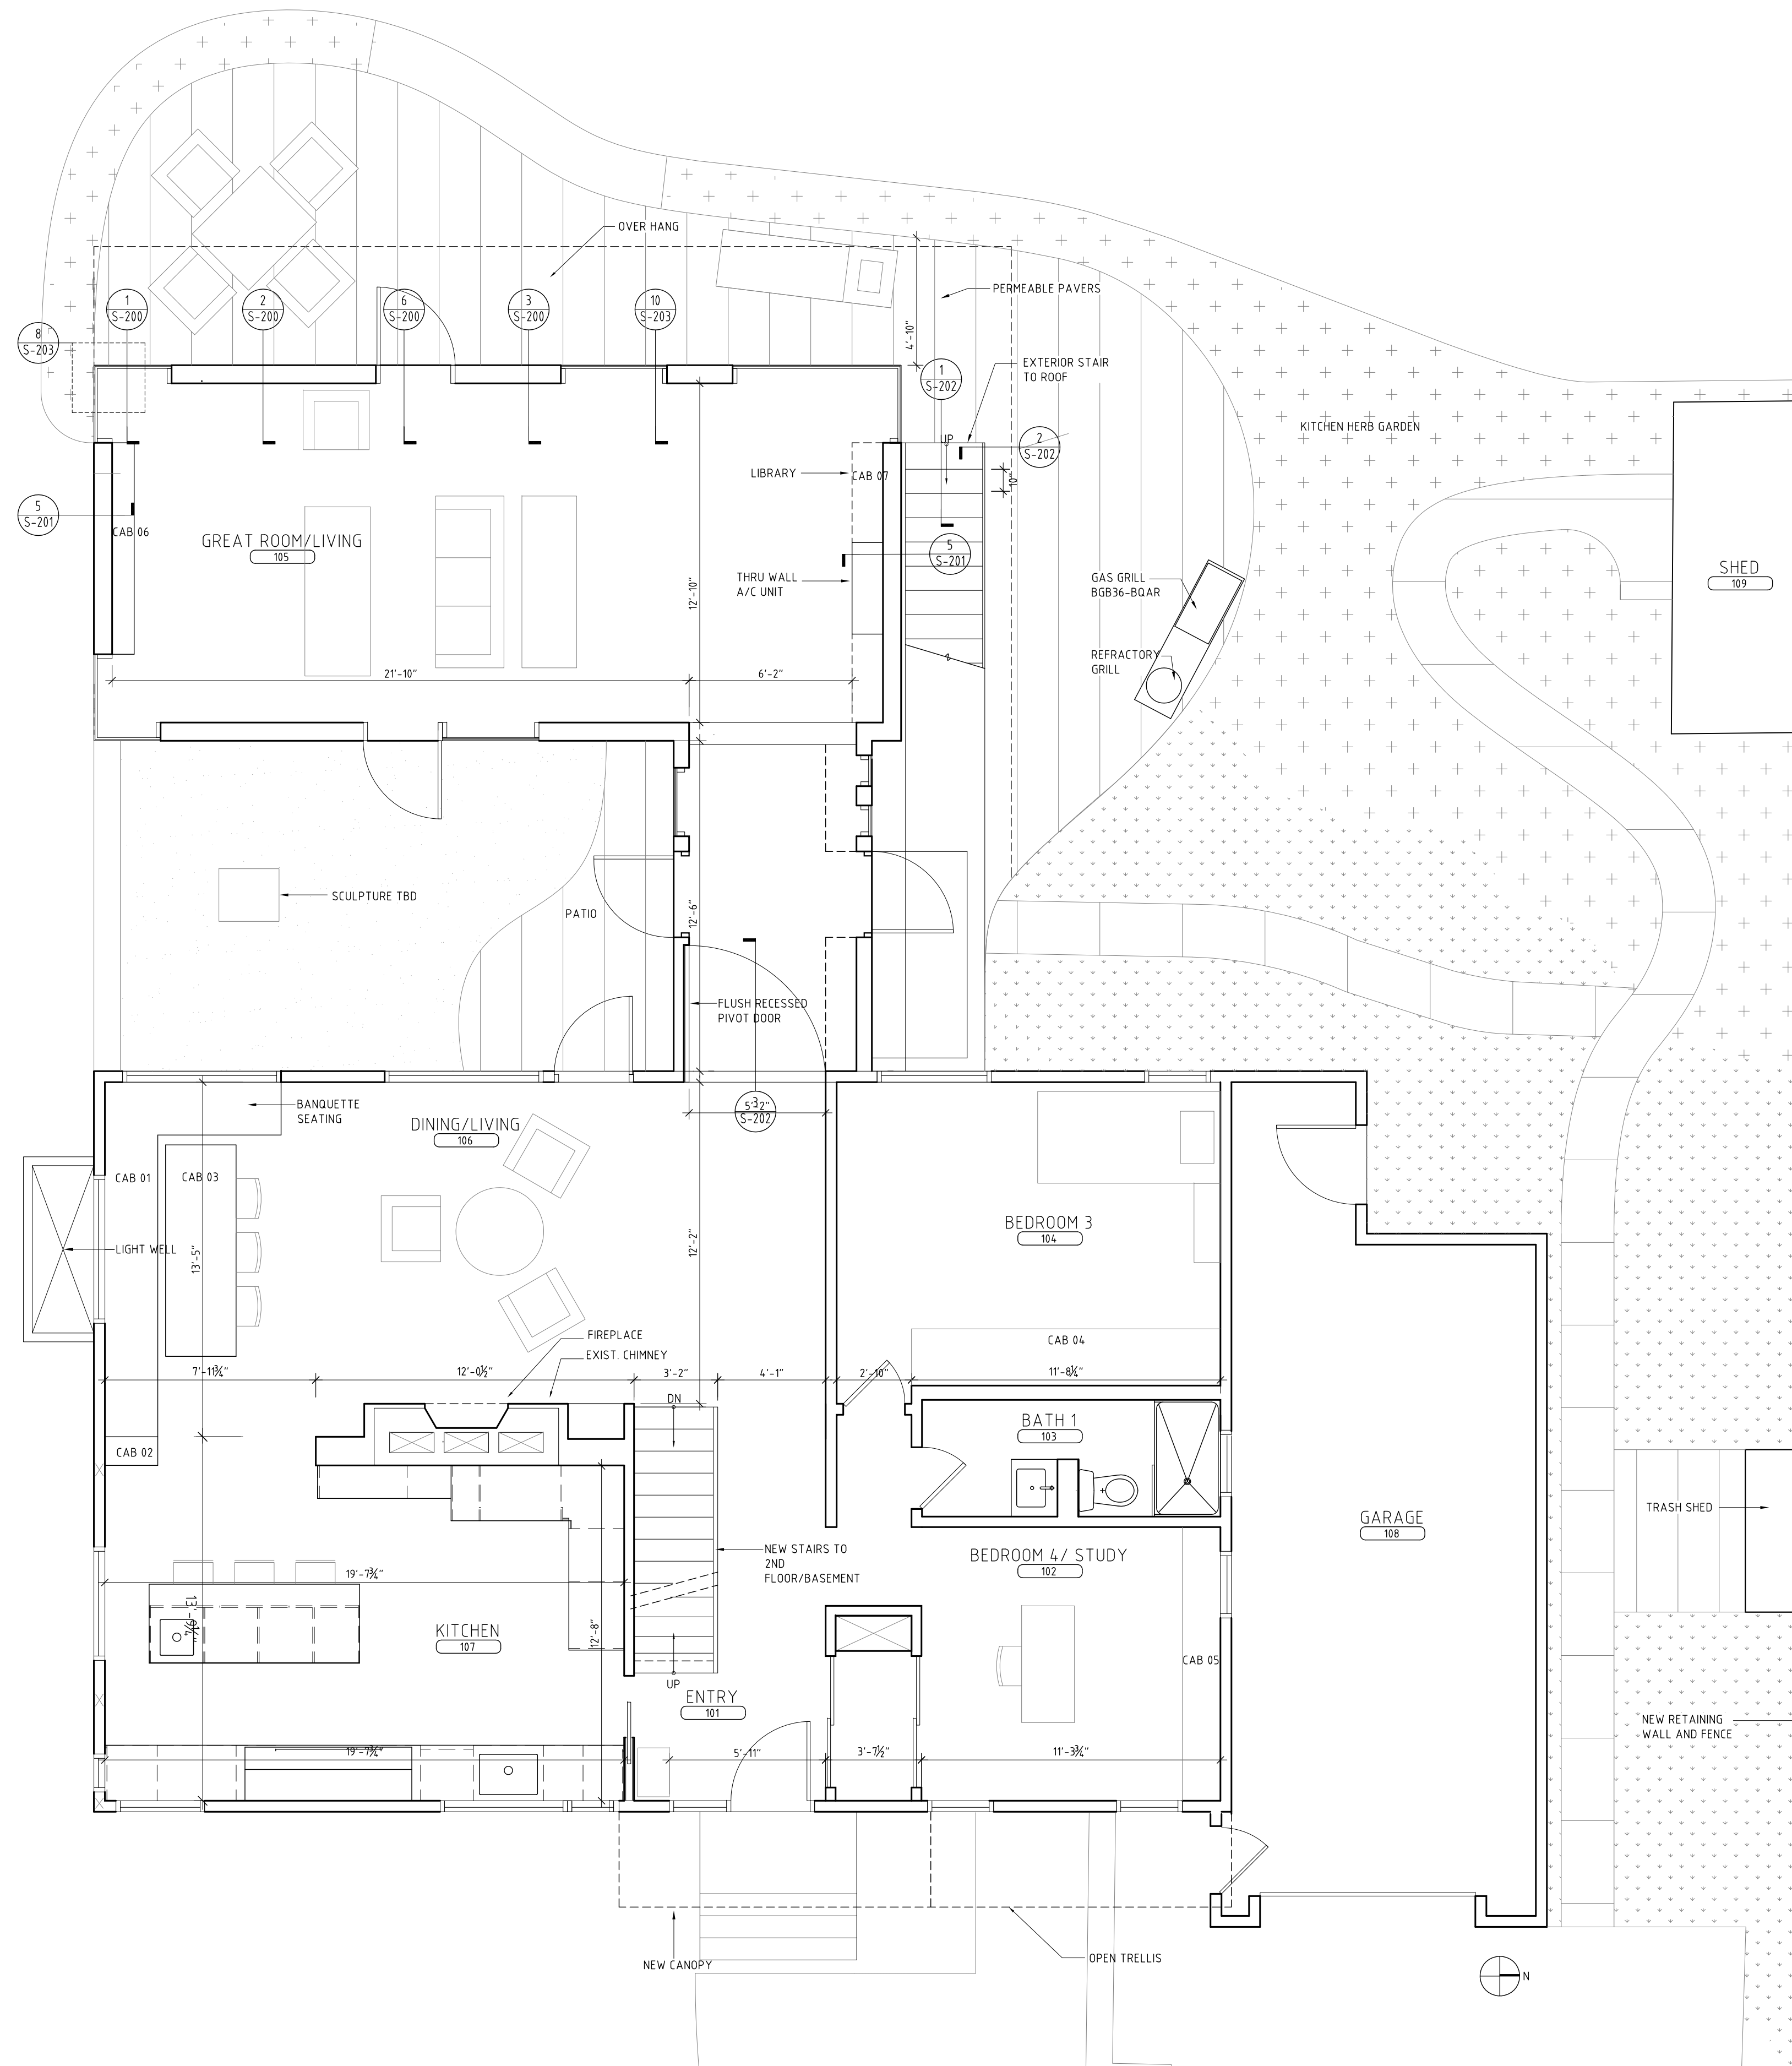

1 FIRST FLOOR PLAN  
1/4"=1'

**S s D**

171 BROOKLINE STREET  
CAMBRIDGE, MA 02139  
PH: 617.576.9300  
FAX: 866.677.2878  
www.ssdarchitect.com  
H@ssdarchitect.com

CONSULTANTS:  
STRUCTURAL ENGINEER:  
SIMPSON CAMPFIRE & WEAVER  
41 SEVEN STREET  
BOSTON, MA 02103  
PH: 781.907.9000  
FAX: 781.907.9009  
www.sqf.com

SURVEYOR:  
AGH ENGINEERING  
156 WINTER STREET  
STOUGHTON, MA

PROJECT:  
Travers-Smith Residence

PROJECT ADDRESS:  
119 PARK AVENUE  
ARLINGTON, MA 02476

DWG TITLE:  
FIRST FLOOR PLAN & RCP

SCALE & SIGNATURE:

DATE: 04 AUGUST 2011  
PROJECT No: 1012  
DWG BY: WW,BB,CC,L,M,SC  
CHK BY: JH  
DWG No: 1

**A-102**  
DOB No: PAGE No: