




7 NORTH ELEVATION
1/4"=1'

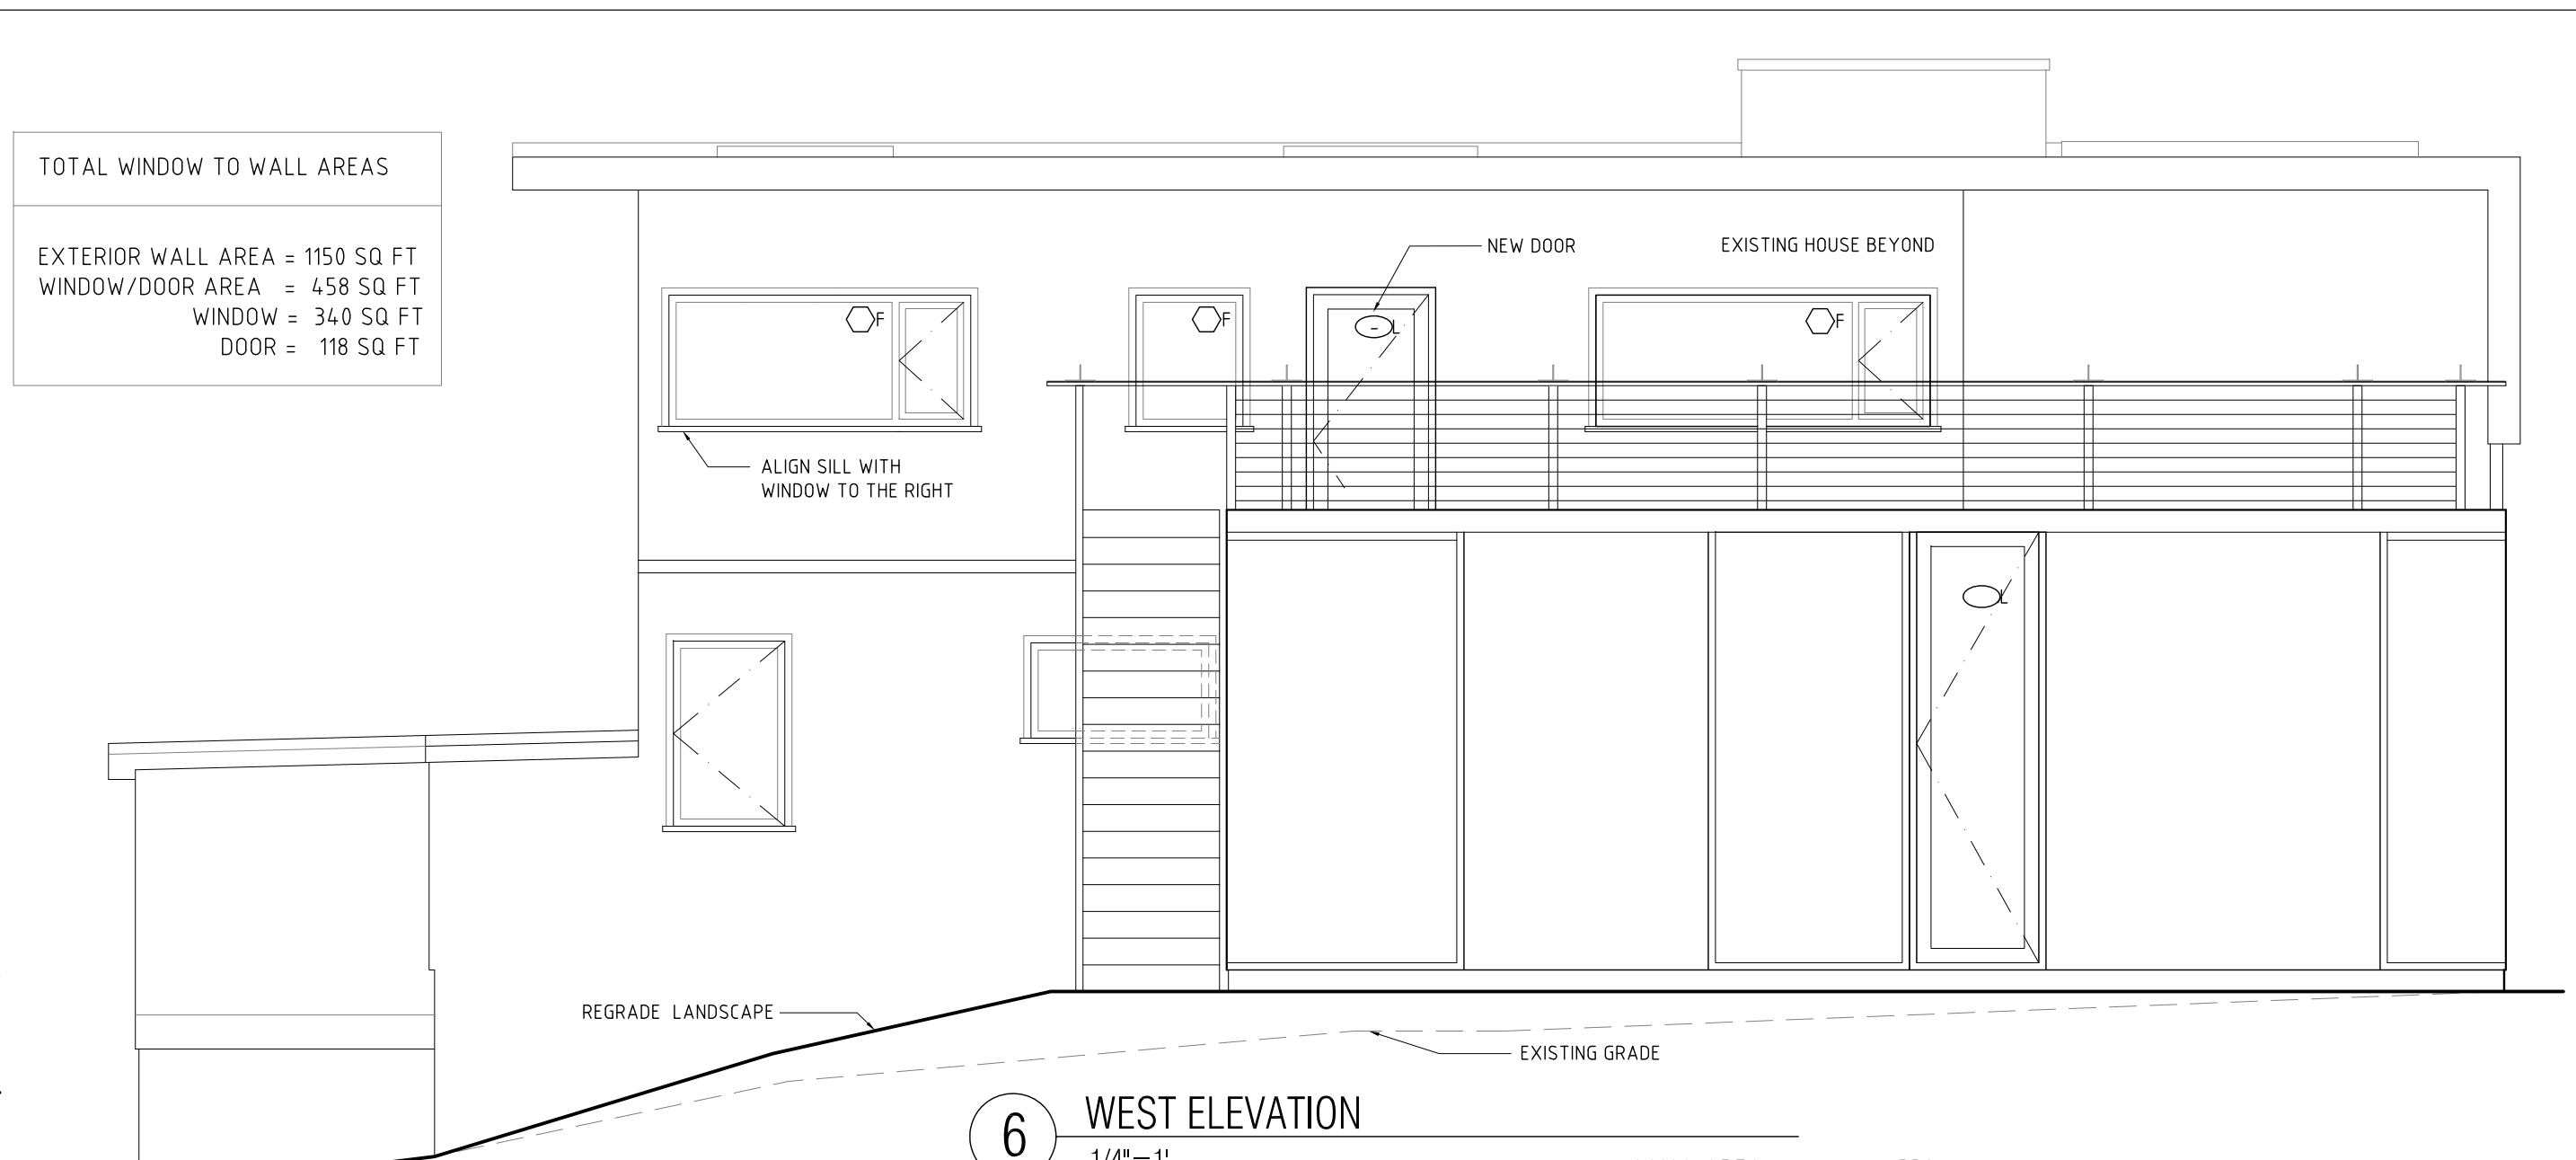


6 WEST ELEVATION
1/4"=1'

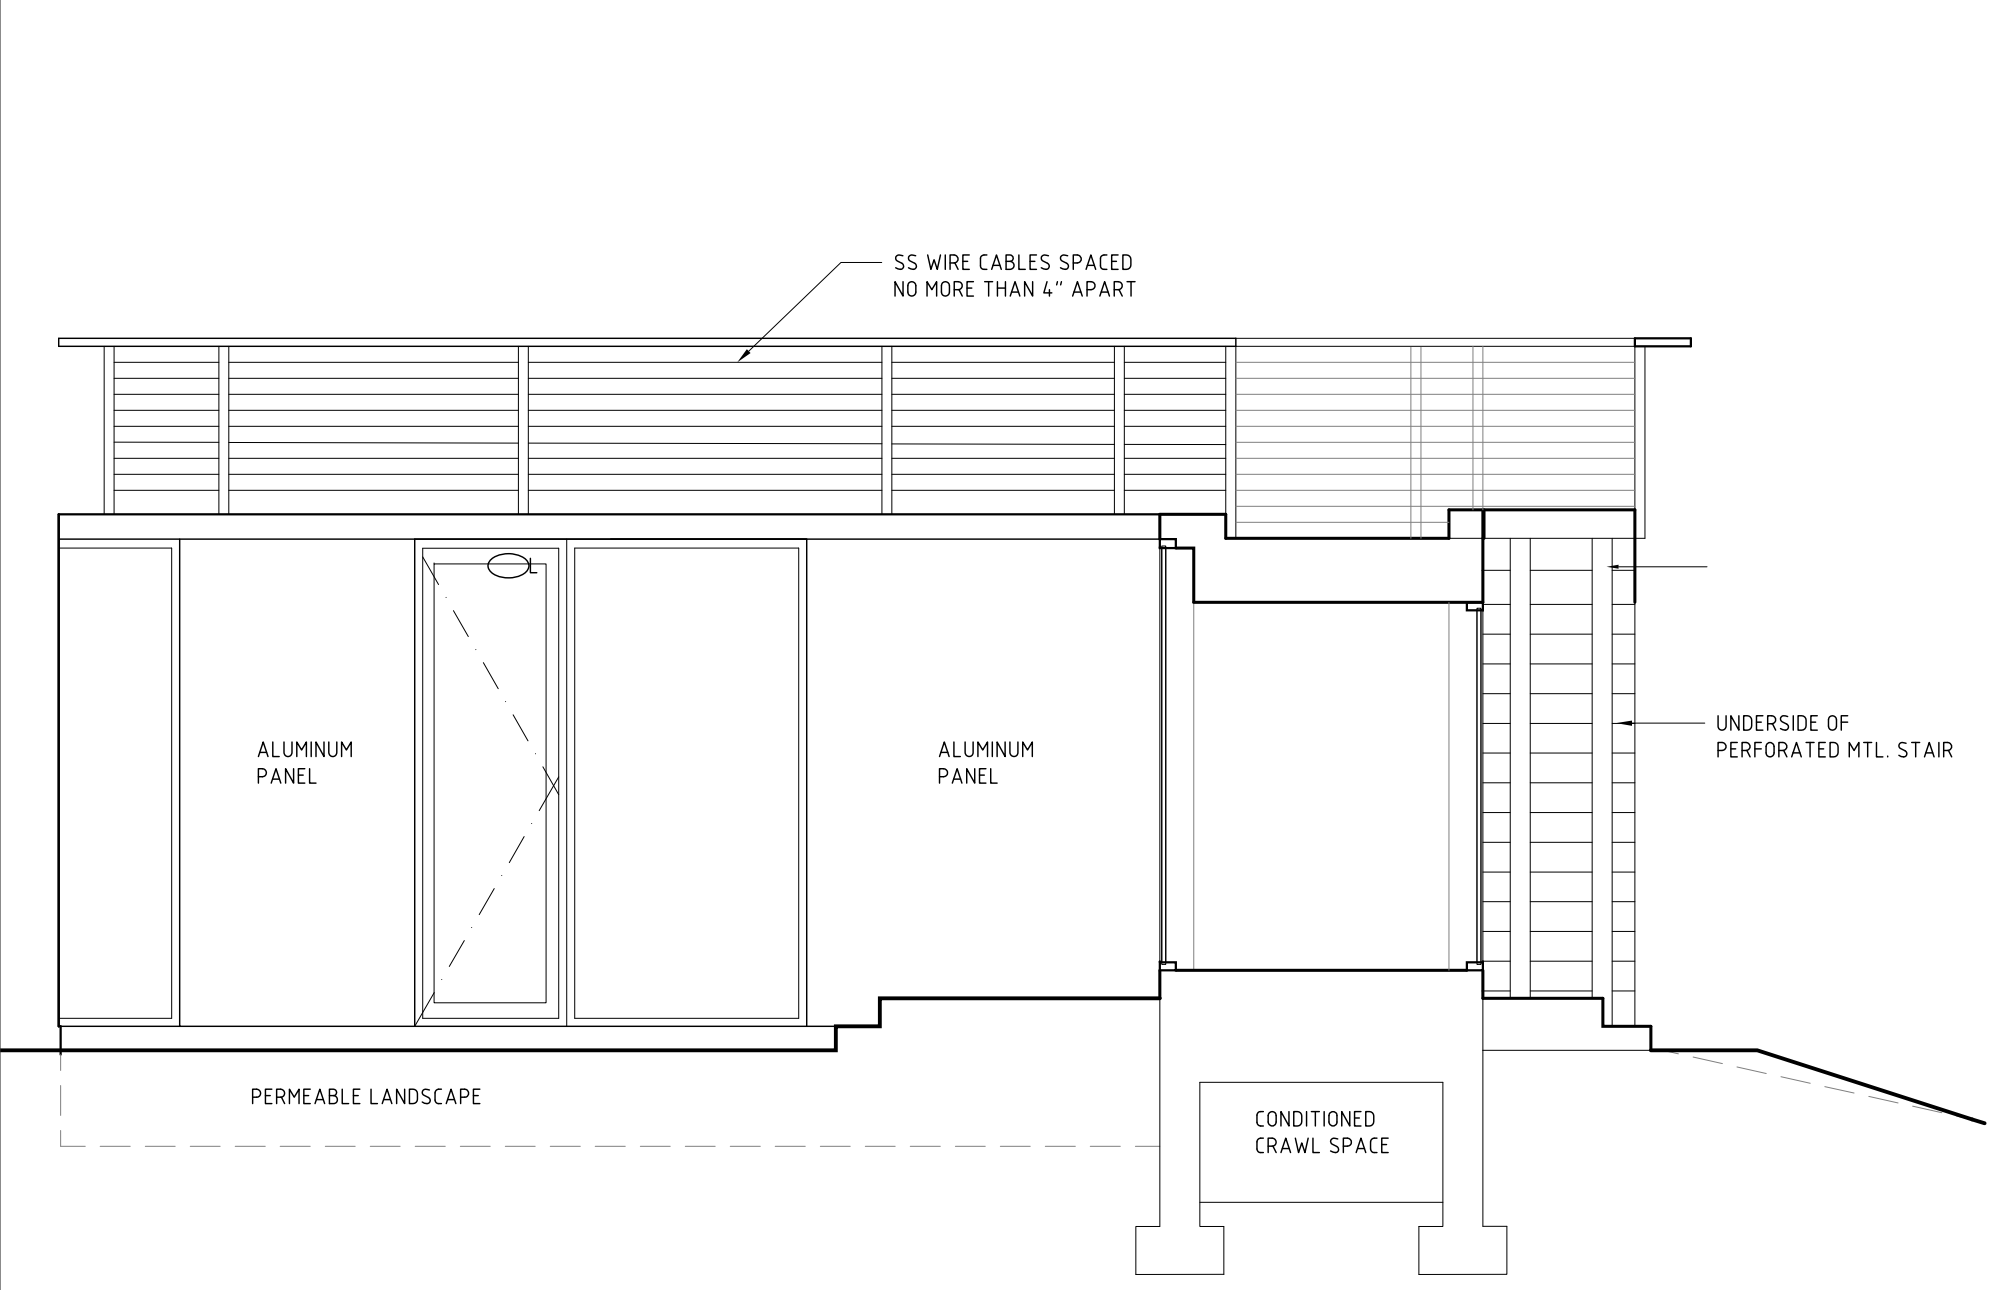

5 WEST COURTYARD ELEVATION
1/4"=1'

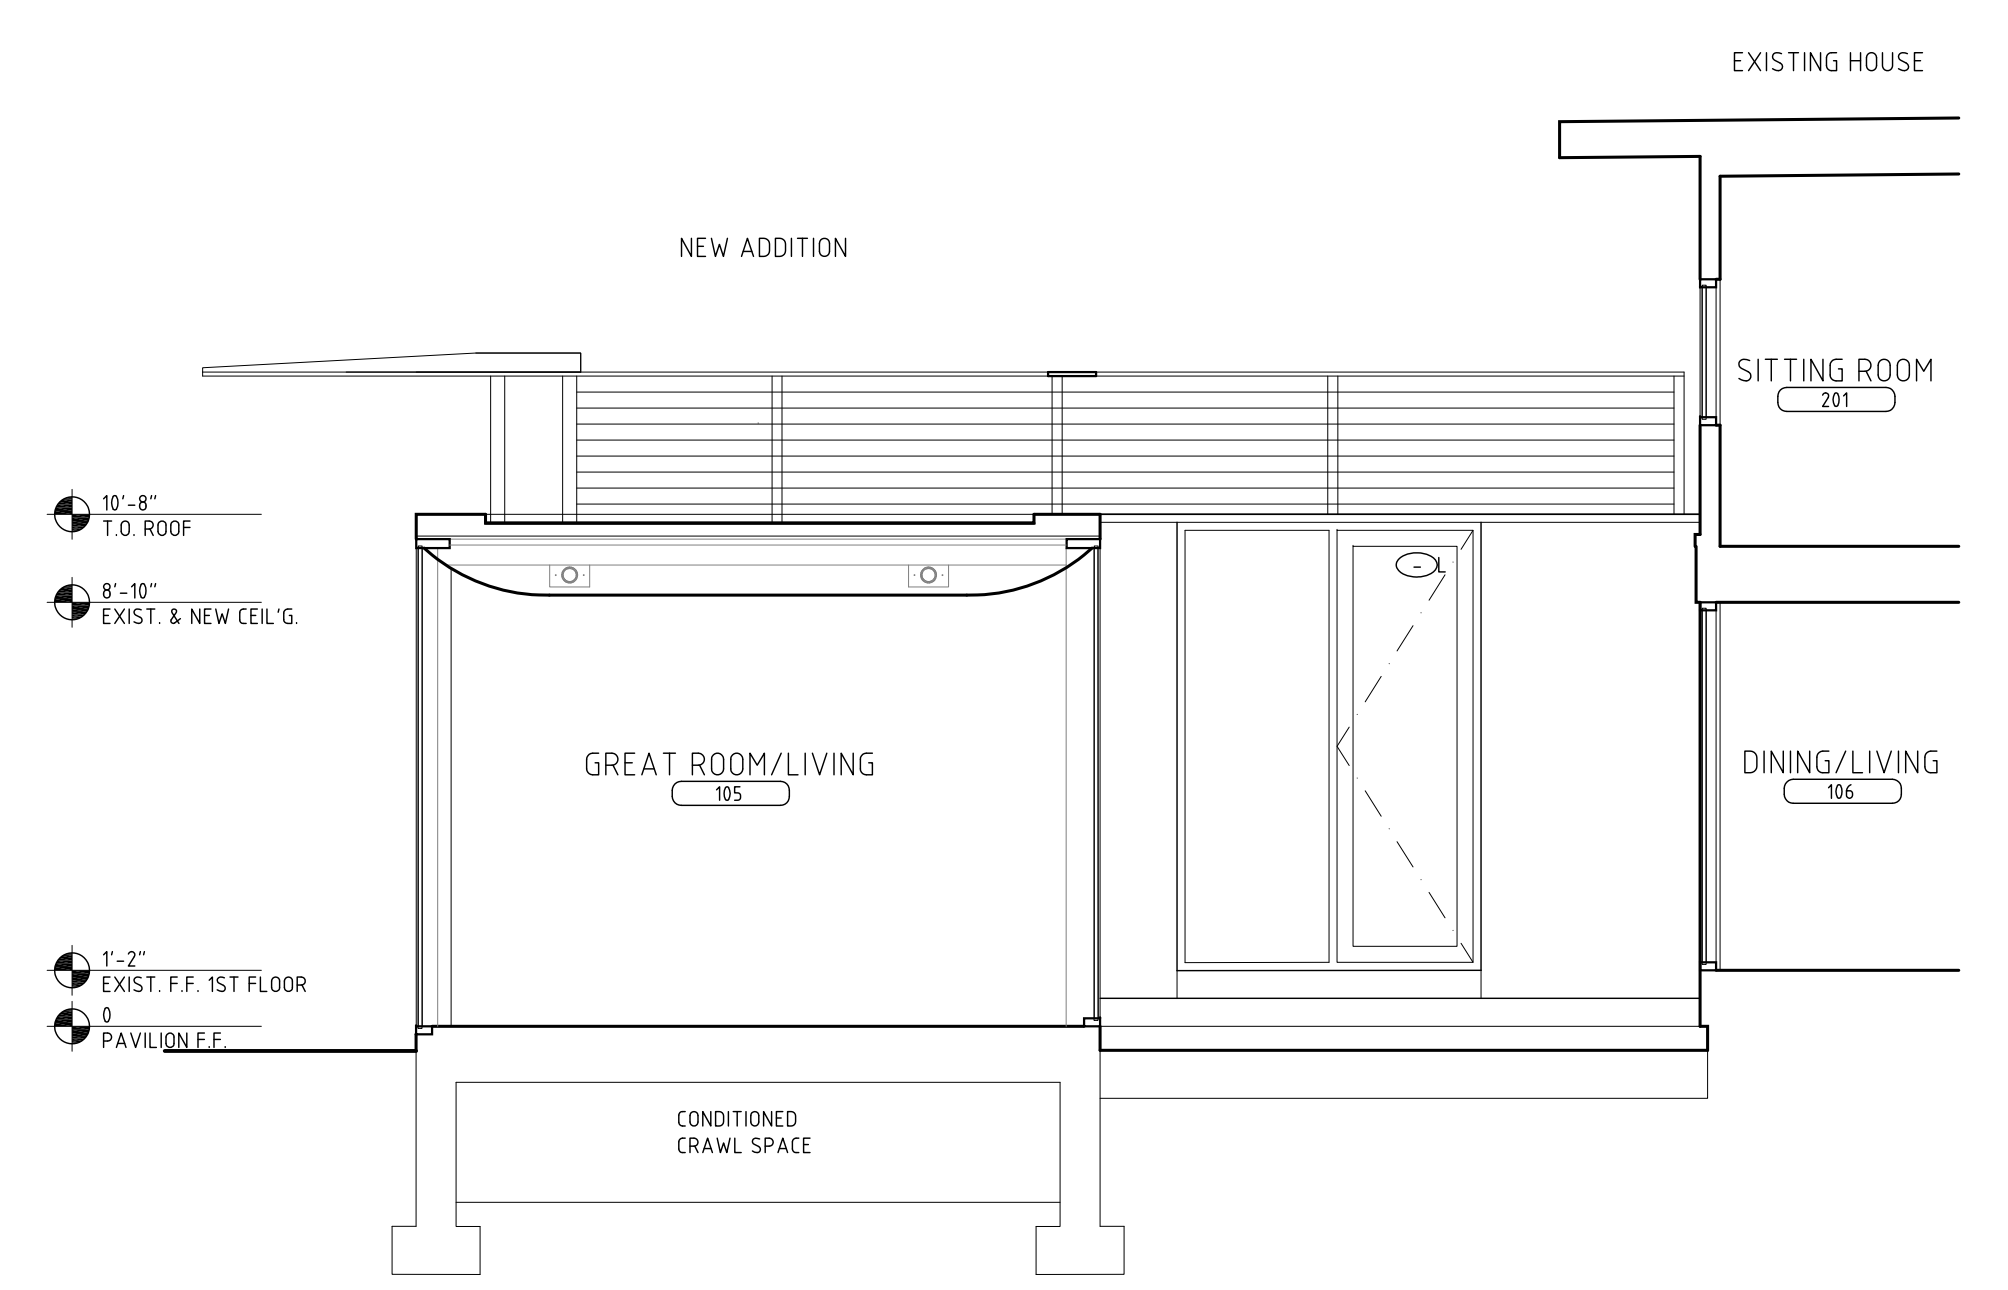


4 SOUTH COURTYARD ELEVATION / SECTION
1/4"=1'

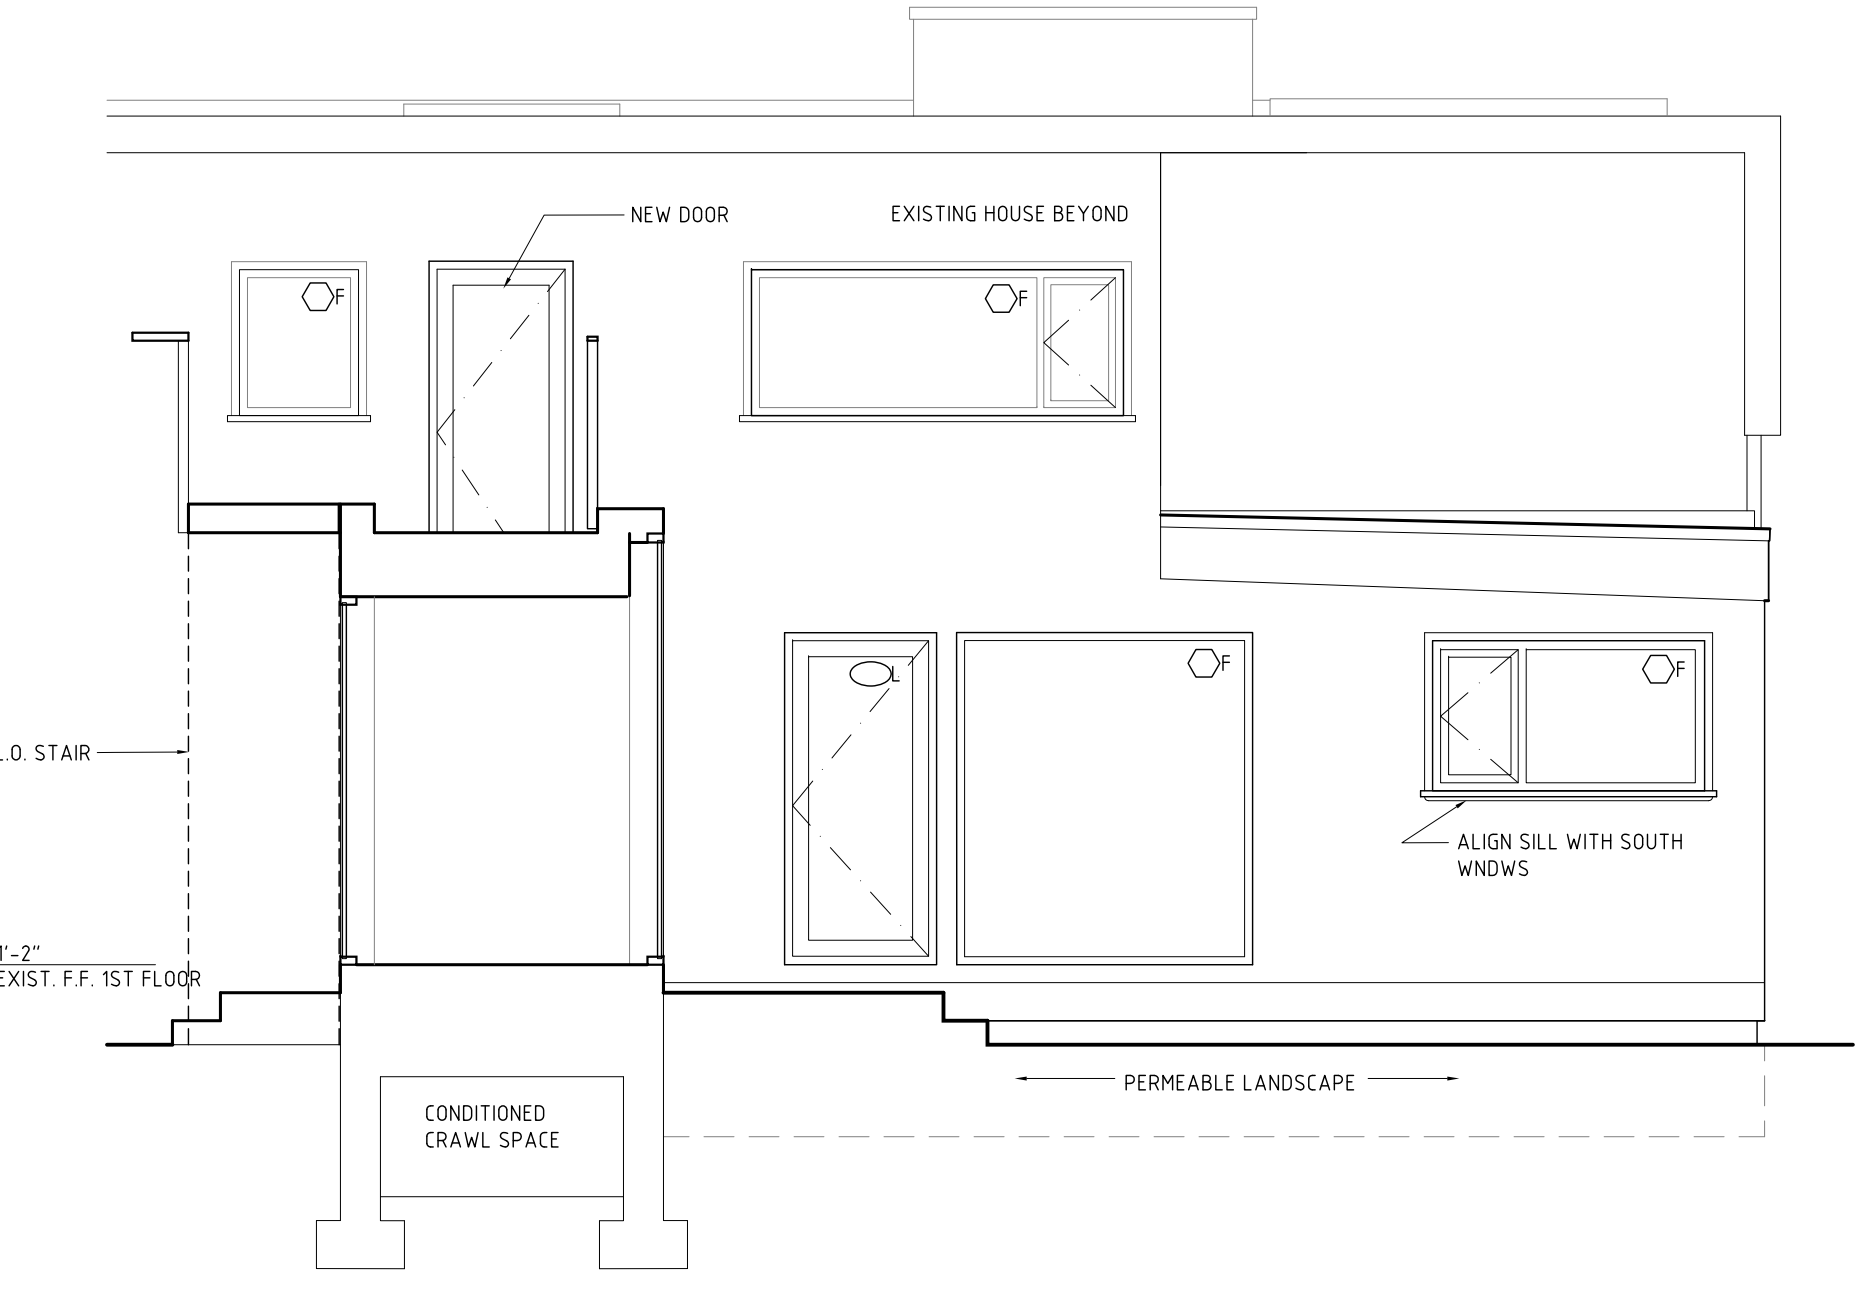

3 EAST COURTYARD ELEVATION
1/4"=1'



2 EAST ELEVATION
1/4"=1'

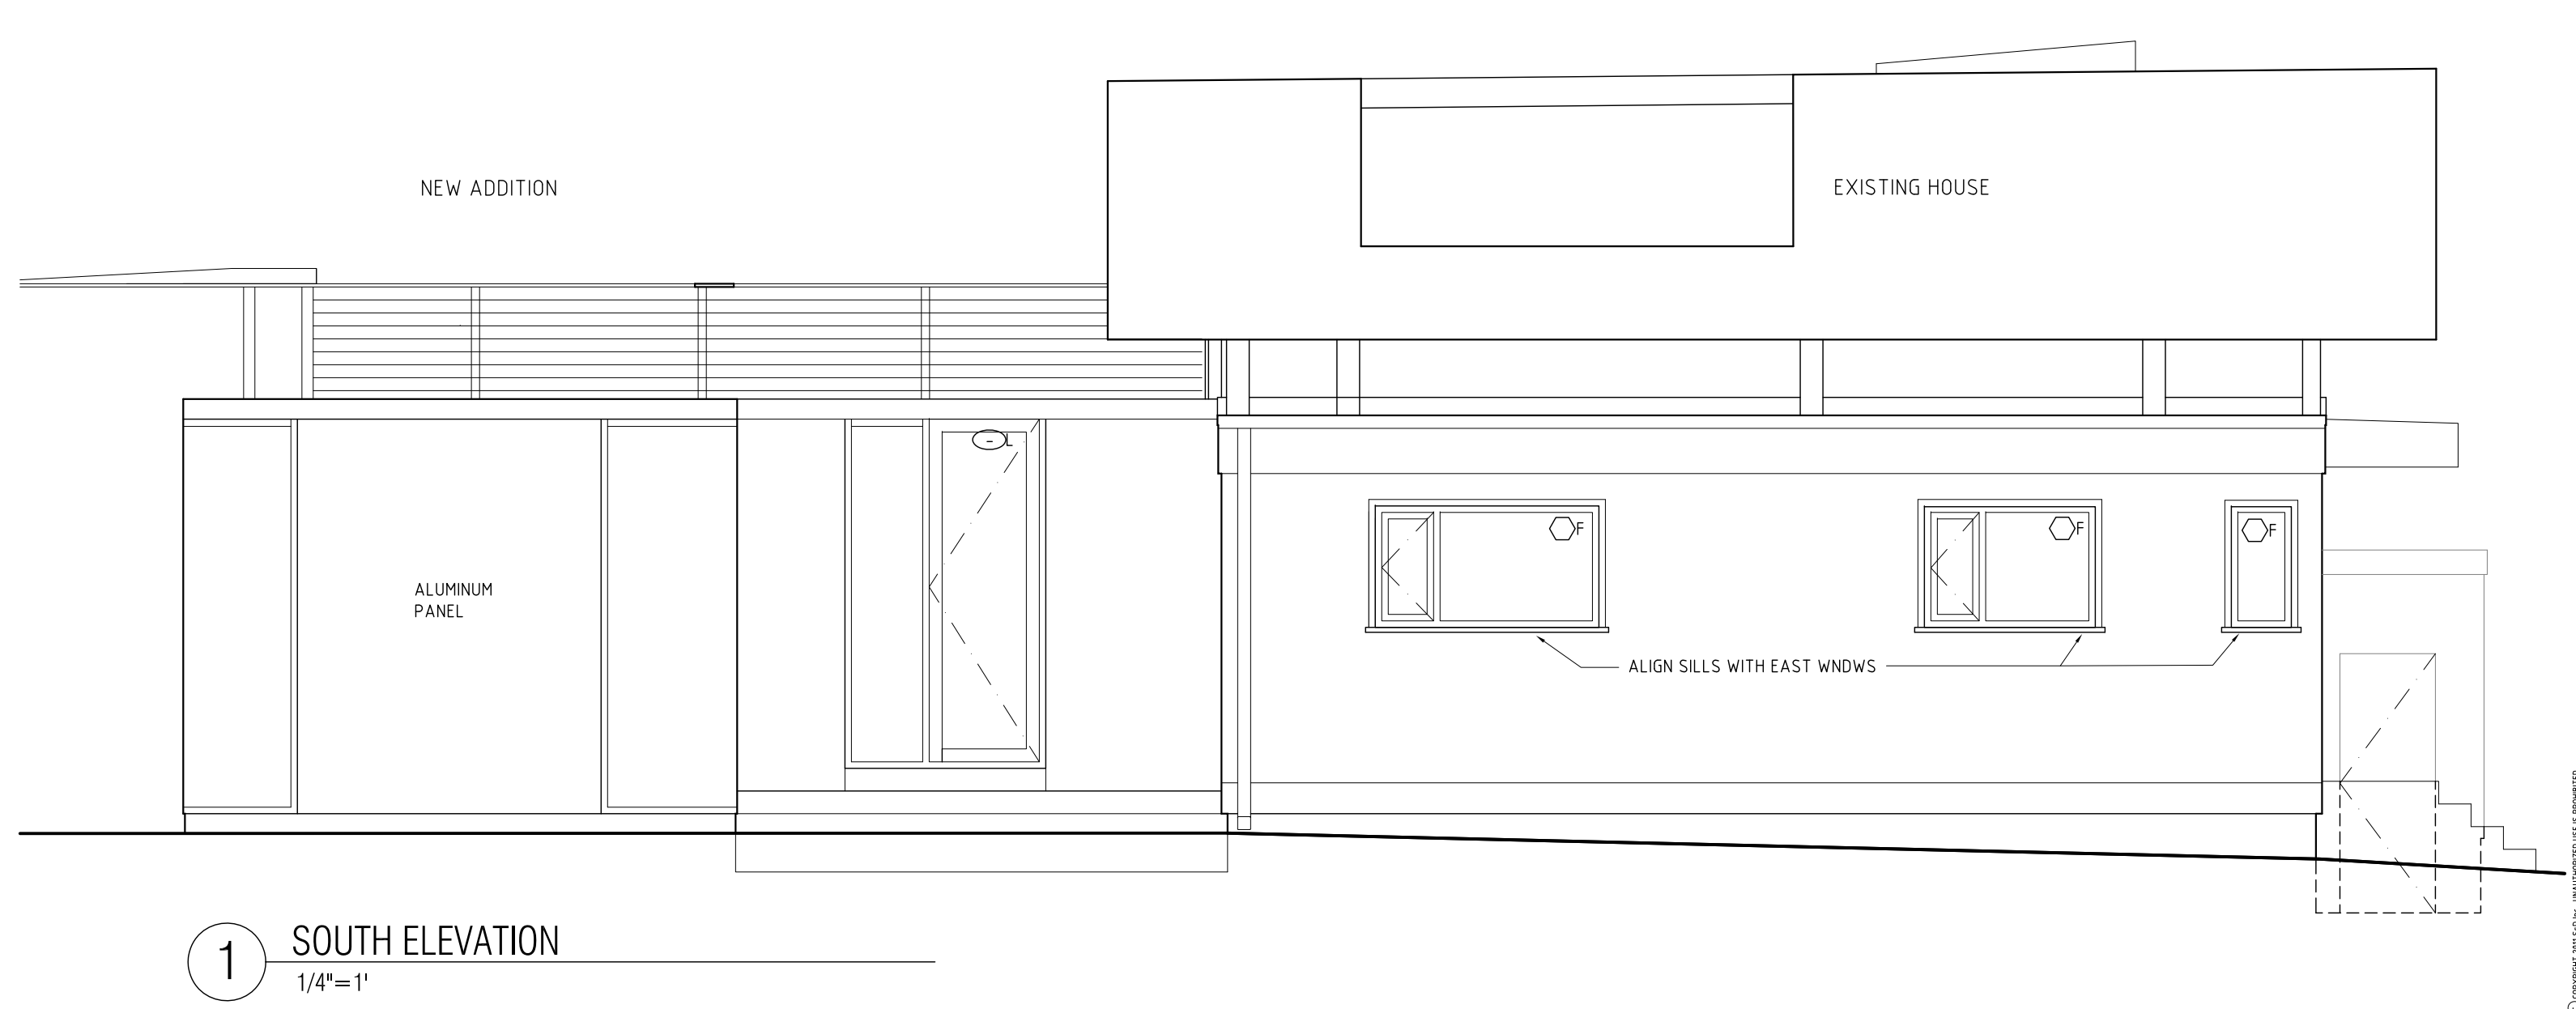

1 SOUTH ELEVATION
1/4"=1'

S s D
171 BROOKLINE STREET
CAMBRIDGE, MA 02139
PH: 617.576.9300
FAX: 866.677.2878
WWW.SSDSTRUCTURE.COM
H@SSDSTRUCTURE.COM

CONSULTANTS:
STRUCTURAL ENGINEER:
SIMPSON DUMFRIES & NEASE
41 SEVEN STREET
BOSTON, MA 02109
PH: 781.907.8000
FAX: 781.907.8009
WWW.SD.COM

SURVEYOR:
AGS ENGINEERING
156 WINTER STREET
STOUGHTON, MA

PROJECT:
Travers-Smith Residence

PROJECT ADDRESS:
119 PARK AVENUE
ARLINGTON, MA 02476

DWG TITLE:
EXTERIOR
ELEVATIONS/SECTIONS

SCALE & SIGNATURE:

DATE: 21 JUNE 2011
PROJECT No.: 1012
DWG BY: WW,BB,CC,LM
CHK BY: JH
DWG No.:

A-201
DOB No.: PAGE No.: