
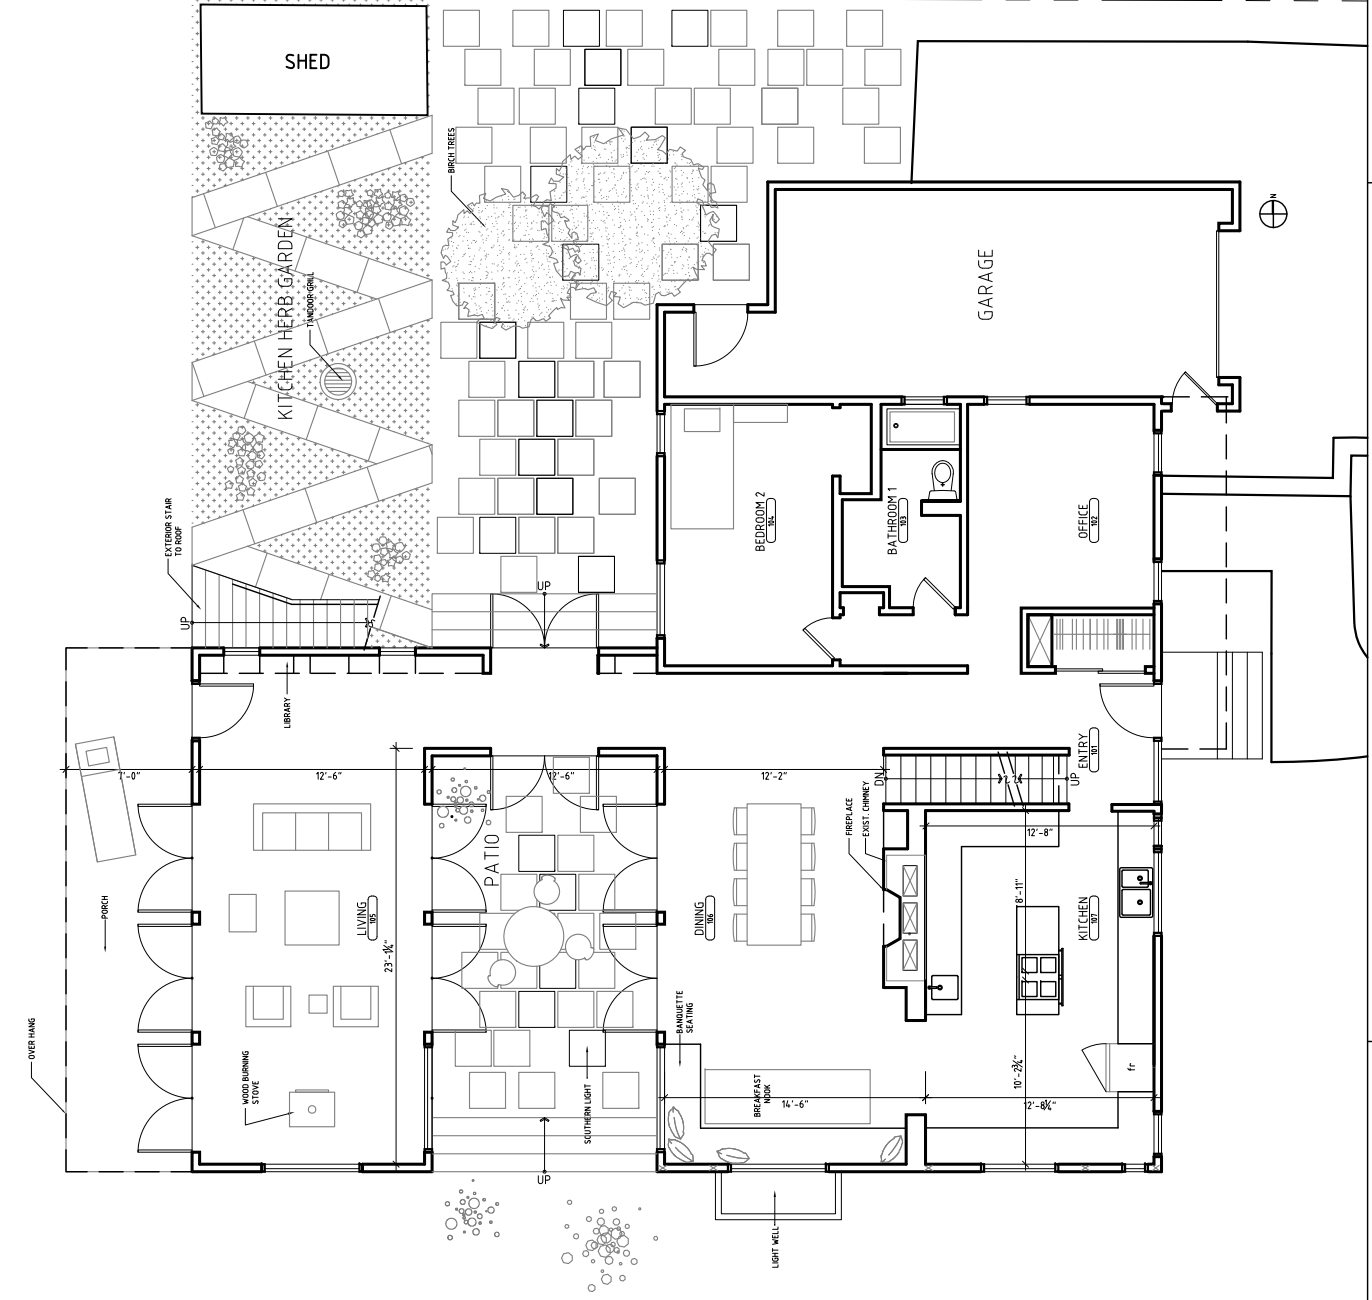


1 SITE PLAN
3/32" = 1'

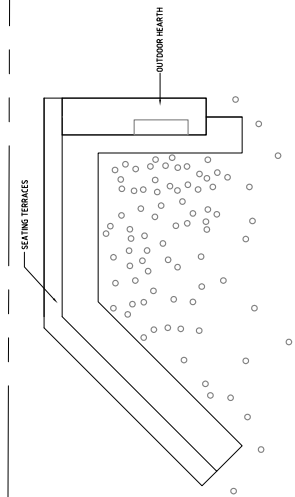

SSD
171 BROOKLINE STREET / CAMBRIDGE MA 02139
T 617.576.9300 / F 866.677.3878 / www.ssdarchitecture.com

SHEET TITLE:
SITE PLAN
119 PARK

DATE: 10_DECEMBER_2010
JOB NUMBER: 1012
SCALE: 3/32"=1'

SHEET NUMBER:
SKD-07

© COPYRIGHT 2008 SINGLE speed DESIGN LLP. UNAUTHORIZED USE IS PROHIBITED.