


CONSULTANTS:

STRUCTURAL ENGINEER:  
Richard H. Balsar, Engineers  
228 W 18th Street, No. 11  
New York, NY 10011  
T 212-463-0068


SURVEYOR:  
Leonard J. Strandberg and Associates  
Consulting Engineers and  
Land Surveyors, P.C.  
92 Atlantic Avenue, Freeport, NY 11520  
516-378-2064 212-213-4090  
fax 516-378-6649

MEP ENGINEER:  
TWIG Consulting Engineers  
7 Penn Plaza - Suite 702  
New York, NY 10001  
T 212-967-8944

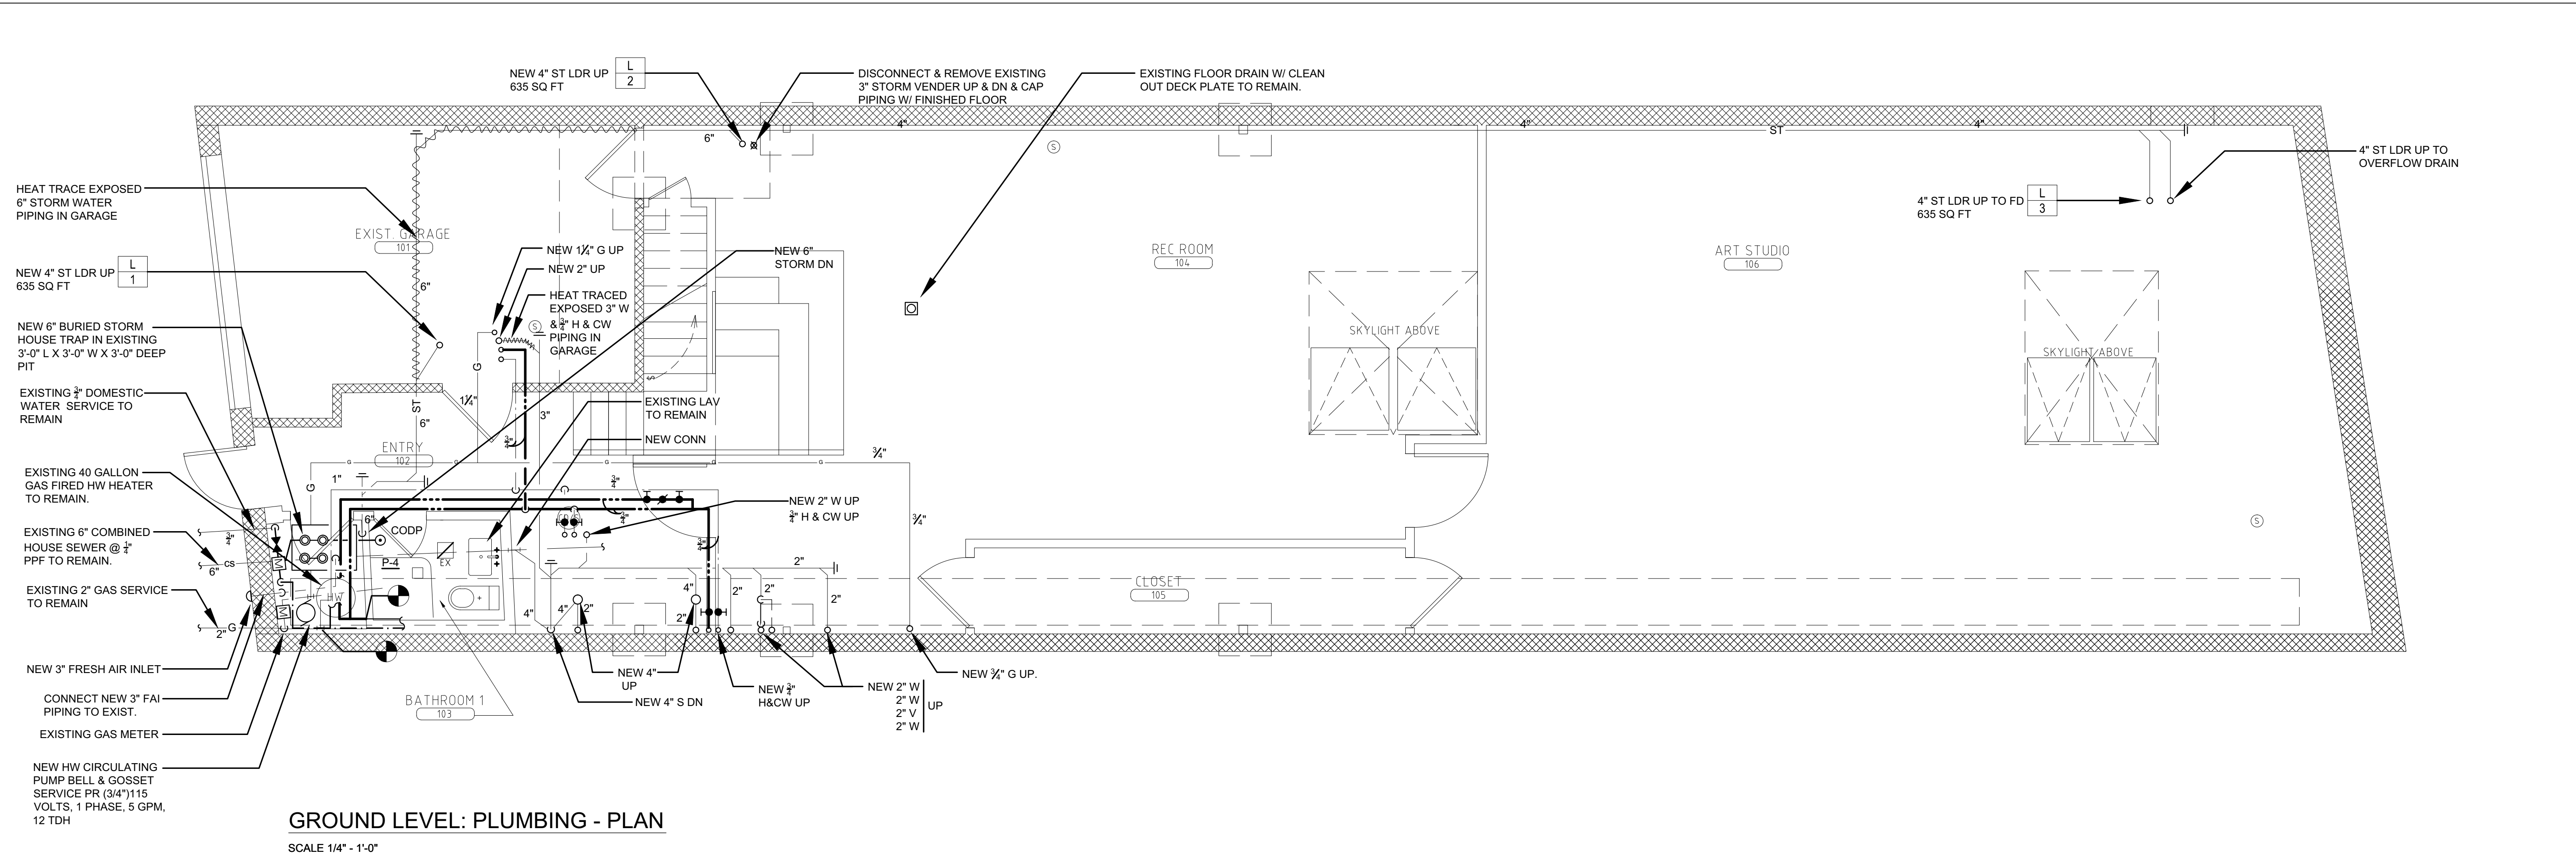

**GROUND LEVEL: PLUMBING - PLAN**

SCALE 1/4" = 1'-0"

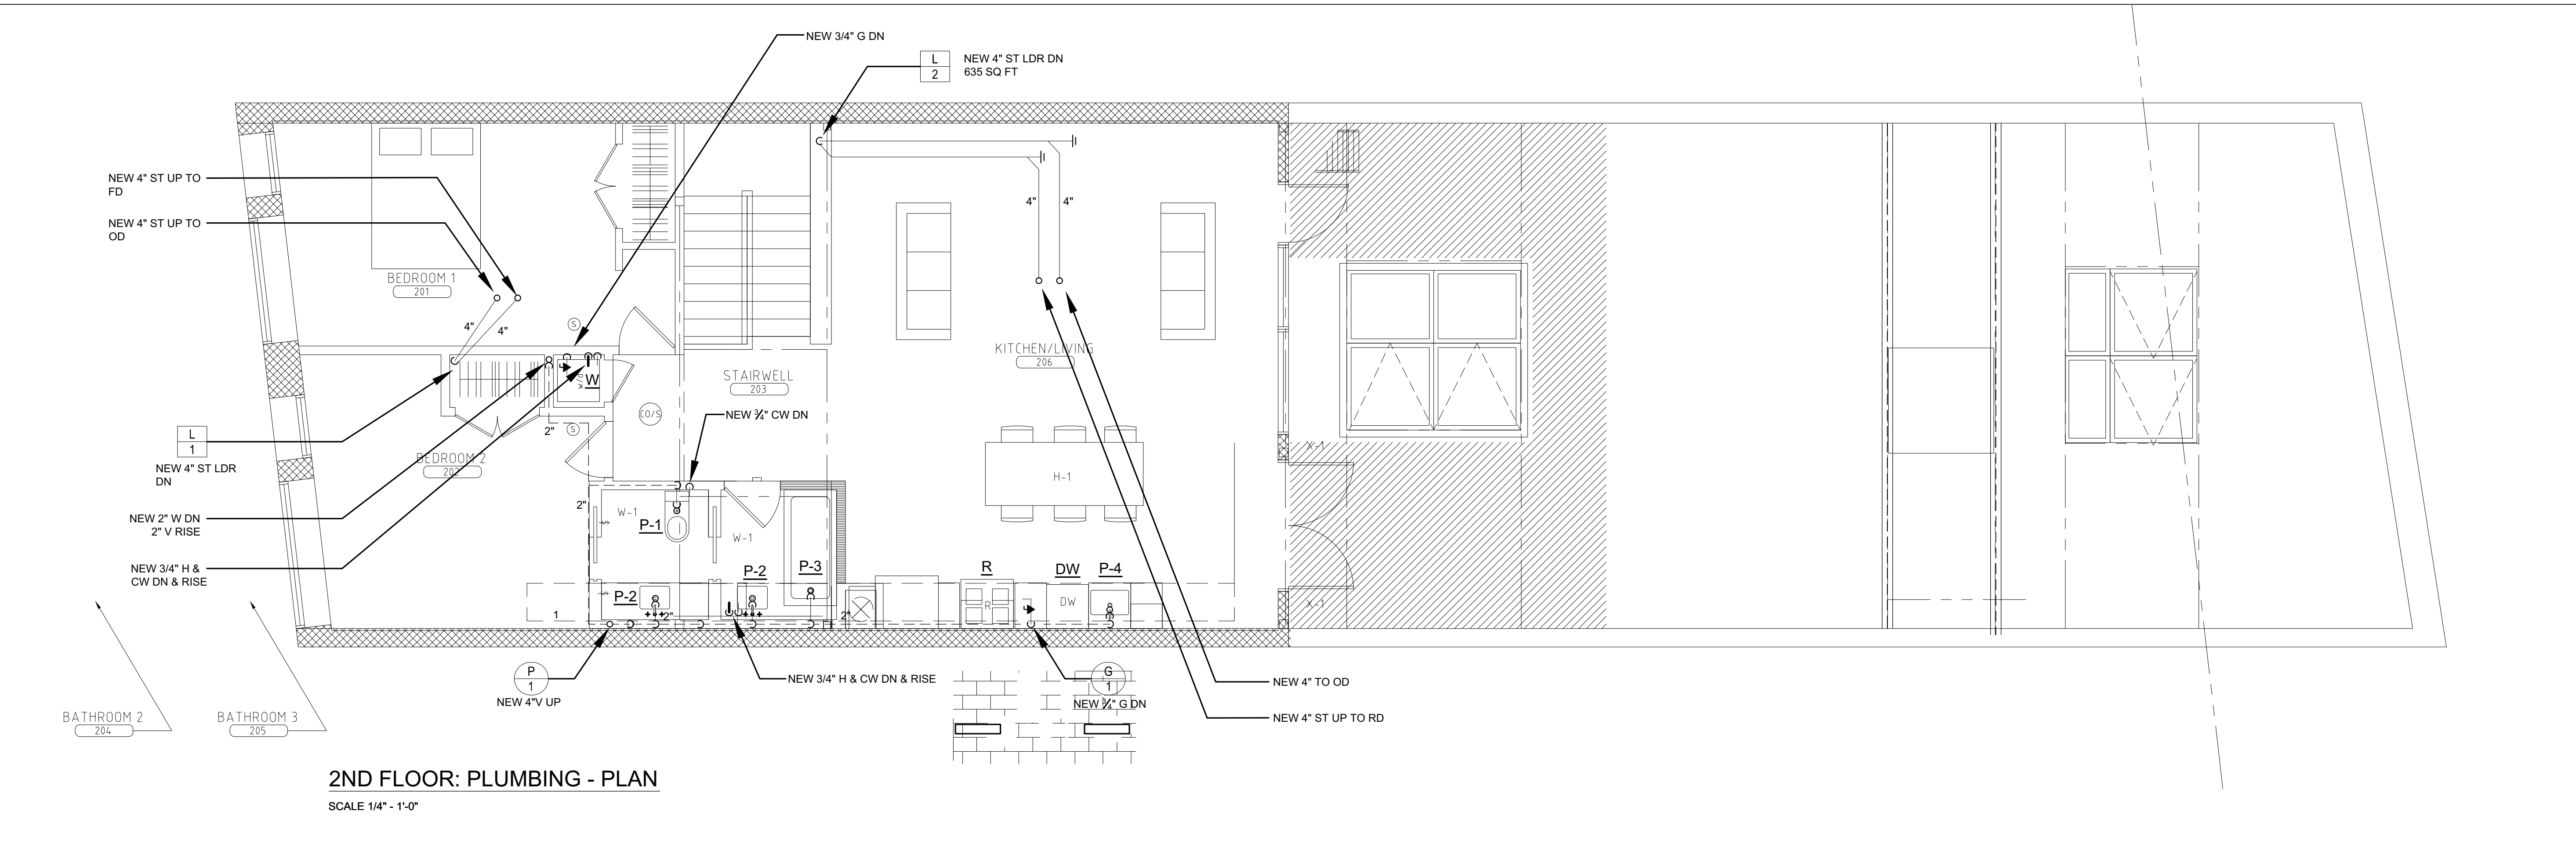

**2ND FLOOR: PLUMBING - PLAN**

SCALE 1/4" = 1'-0"

09.20.2012 ISSUED FOR POST APPROVAL AMENDMENT  
07.03.2012 ISSUED FOR CONSTRUCTION

PROJECT:  
**HSU HOUSE**

PROJECT ADDRESS:  
94 NORTH FIRST STREET  
BROOKLYN, NY 11211

DWG TITLE:  
**GROUND & 2ND LEVEL  
PLUMBING  
PLAN**

SEAL & SIGNATURE:

DATE: 23 NOV 2011

PROJECT No.:

DWG BY: CADG

CHK BY: TWG

DWG No.:

**P-301.01**

DOB ID No.:

PAGE No.:

NYC ECC EXEMPTION:  
THE PLUMBING APPLICATION IS EXEMPT FROM  
THE NYC ENERGY CONSERVATION CODE (NYC  
ECC) AS PER SECTION 101.6

THESE PLANS ARE APPROVED ONLY FOR THE WORK ON THE  
APPLICATION SPECIFICATION SHEET. ALL OTHER MATTERS SHOWN  
ARE NOT TO BE RELIED UPON OR TO BE CONSIDERED AS EITHER  
BEING APPROVED OR IN ACCORDANCE WITH APPLICABLE CODES.

CONSULTANTS:

STRUCTURAL ENGINEER:  
Richard H. Balsler, Engineers  
228 W 18th Street, No. 11  
New York, NY 10011  
T 212-463-0088

SURVEYOR:  
Leonard J. Strandberg and Associates  
Consulting Engineers and  
Land Surveyors, P.C.  
92 Atlantic Avenue, Freeport, NY 11520  
516-378-2064 212-213-4090  
fax 516-378-6649

MEP ENGINEER:  
TWIG Consulting Engineers  
7 Penn Plaza - Suite 702  
New York, NY 10001  
T 212-967-8944

09.20.2012 ISSUED FOR POST APPROVAL AMENDMENT  
07.23.2012 ISSUED FOR CONSTRUCTION

PROJECT:  
**HSU HOUSE**

PROJECT ADDRESS:  
94 NORTH FIRST STREET  
BROOKLYN, NY 11211

DWG TITLE:  
**ROOF LEVEL  
PLUMBING  
PLAN**

SEAL & SIGNATURE:

DATE: 23 NOV 2011

PROJECT No.: -


DWG BY: CADG

CHK BY: TWIG

DWG No:

**P-302.01**

DOB ID No.: PAGE No.: 13 of 14

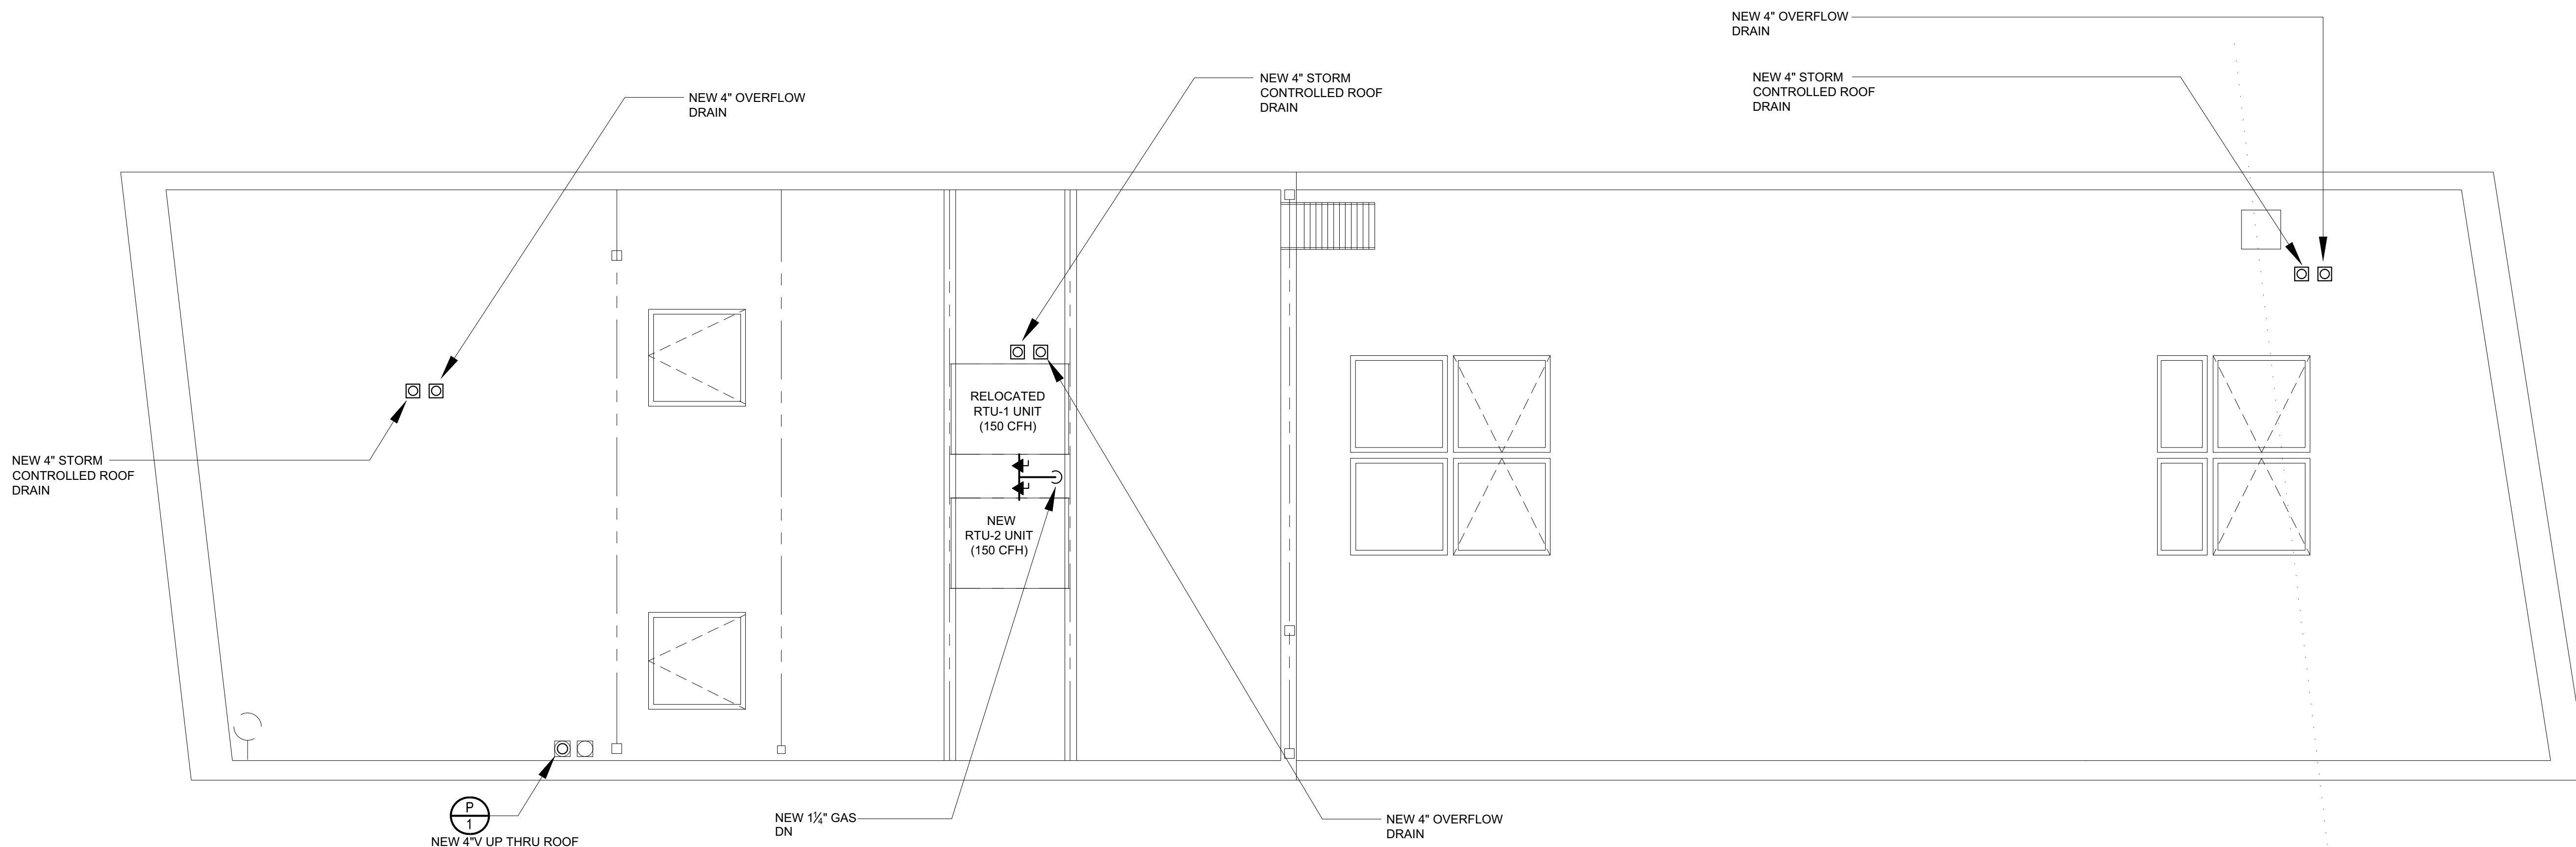

**ROOF LEVEL: PLUMBING - PLAN**  
SCALE 1/4" = 1'-0"

NYC ECC EXEMPTION:  
THE PLUMBING APPLICATION IS EXEMPT FROM  
THE NYC ENERGY CONSERVATION CODE (NYC  
ECC) AS PER SECTION 101.6



THESE PLANS ARE APPROVED ONLY FOR THE WORK ON THE  
APPLICATION SPECIFICATION SHEET. ALL OTHER MATTERS SHOWN  
ARE NOT TO BE RELIED UPON OR TO BE CONSIDERED AS EITHER  
BEING APPROVED OR IN ACCORDANCE WITH APPLICABLE CODES.

CONSULTANTS:

STRUCTURAL ENGINEER:  
Richard H. Balsar, Engineers  
228 W 18th Street, No. 11  
New York, NY 10011  
T 212-463-0008



SURVEYOR:  
Leonard J. Strandberg and Associates  
Consulting Engineers and  
Land Surveyors, P.C.  
92 Atlantic Avenue, Freeport, NY 11520  
516-378-2064 212-213-4090  
fax 516-378-8649

MEP ENGINEER:  
TWIG Consulting Engineers  
7 Penn Plaza - Suite 702  
New York, NY 10001  
T 212-967-8944

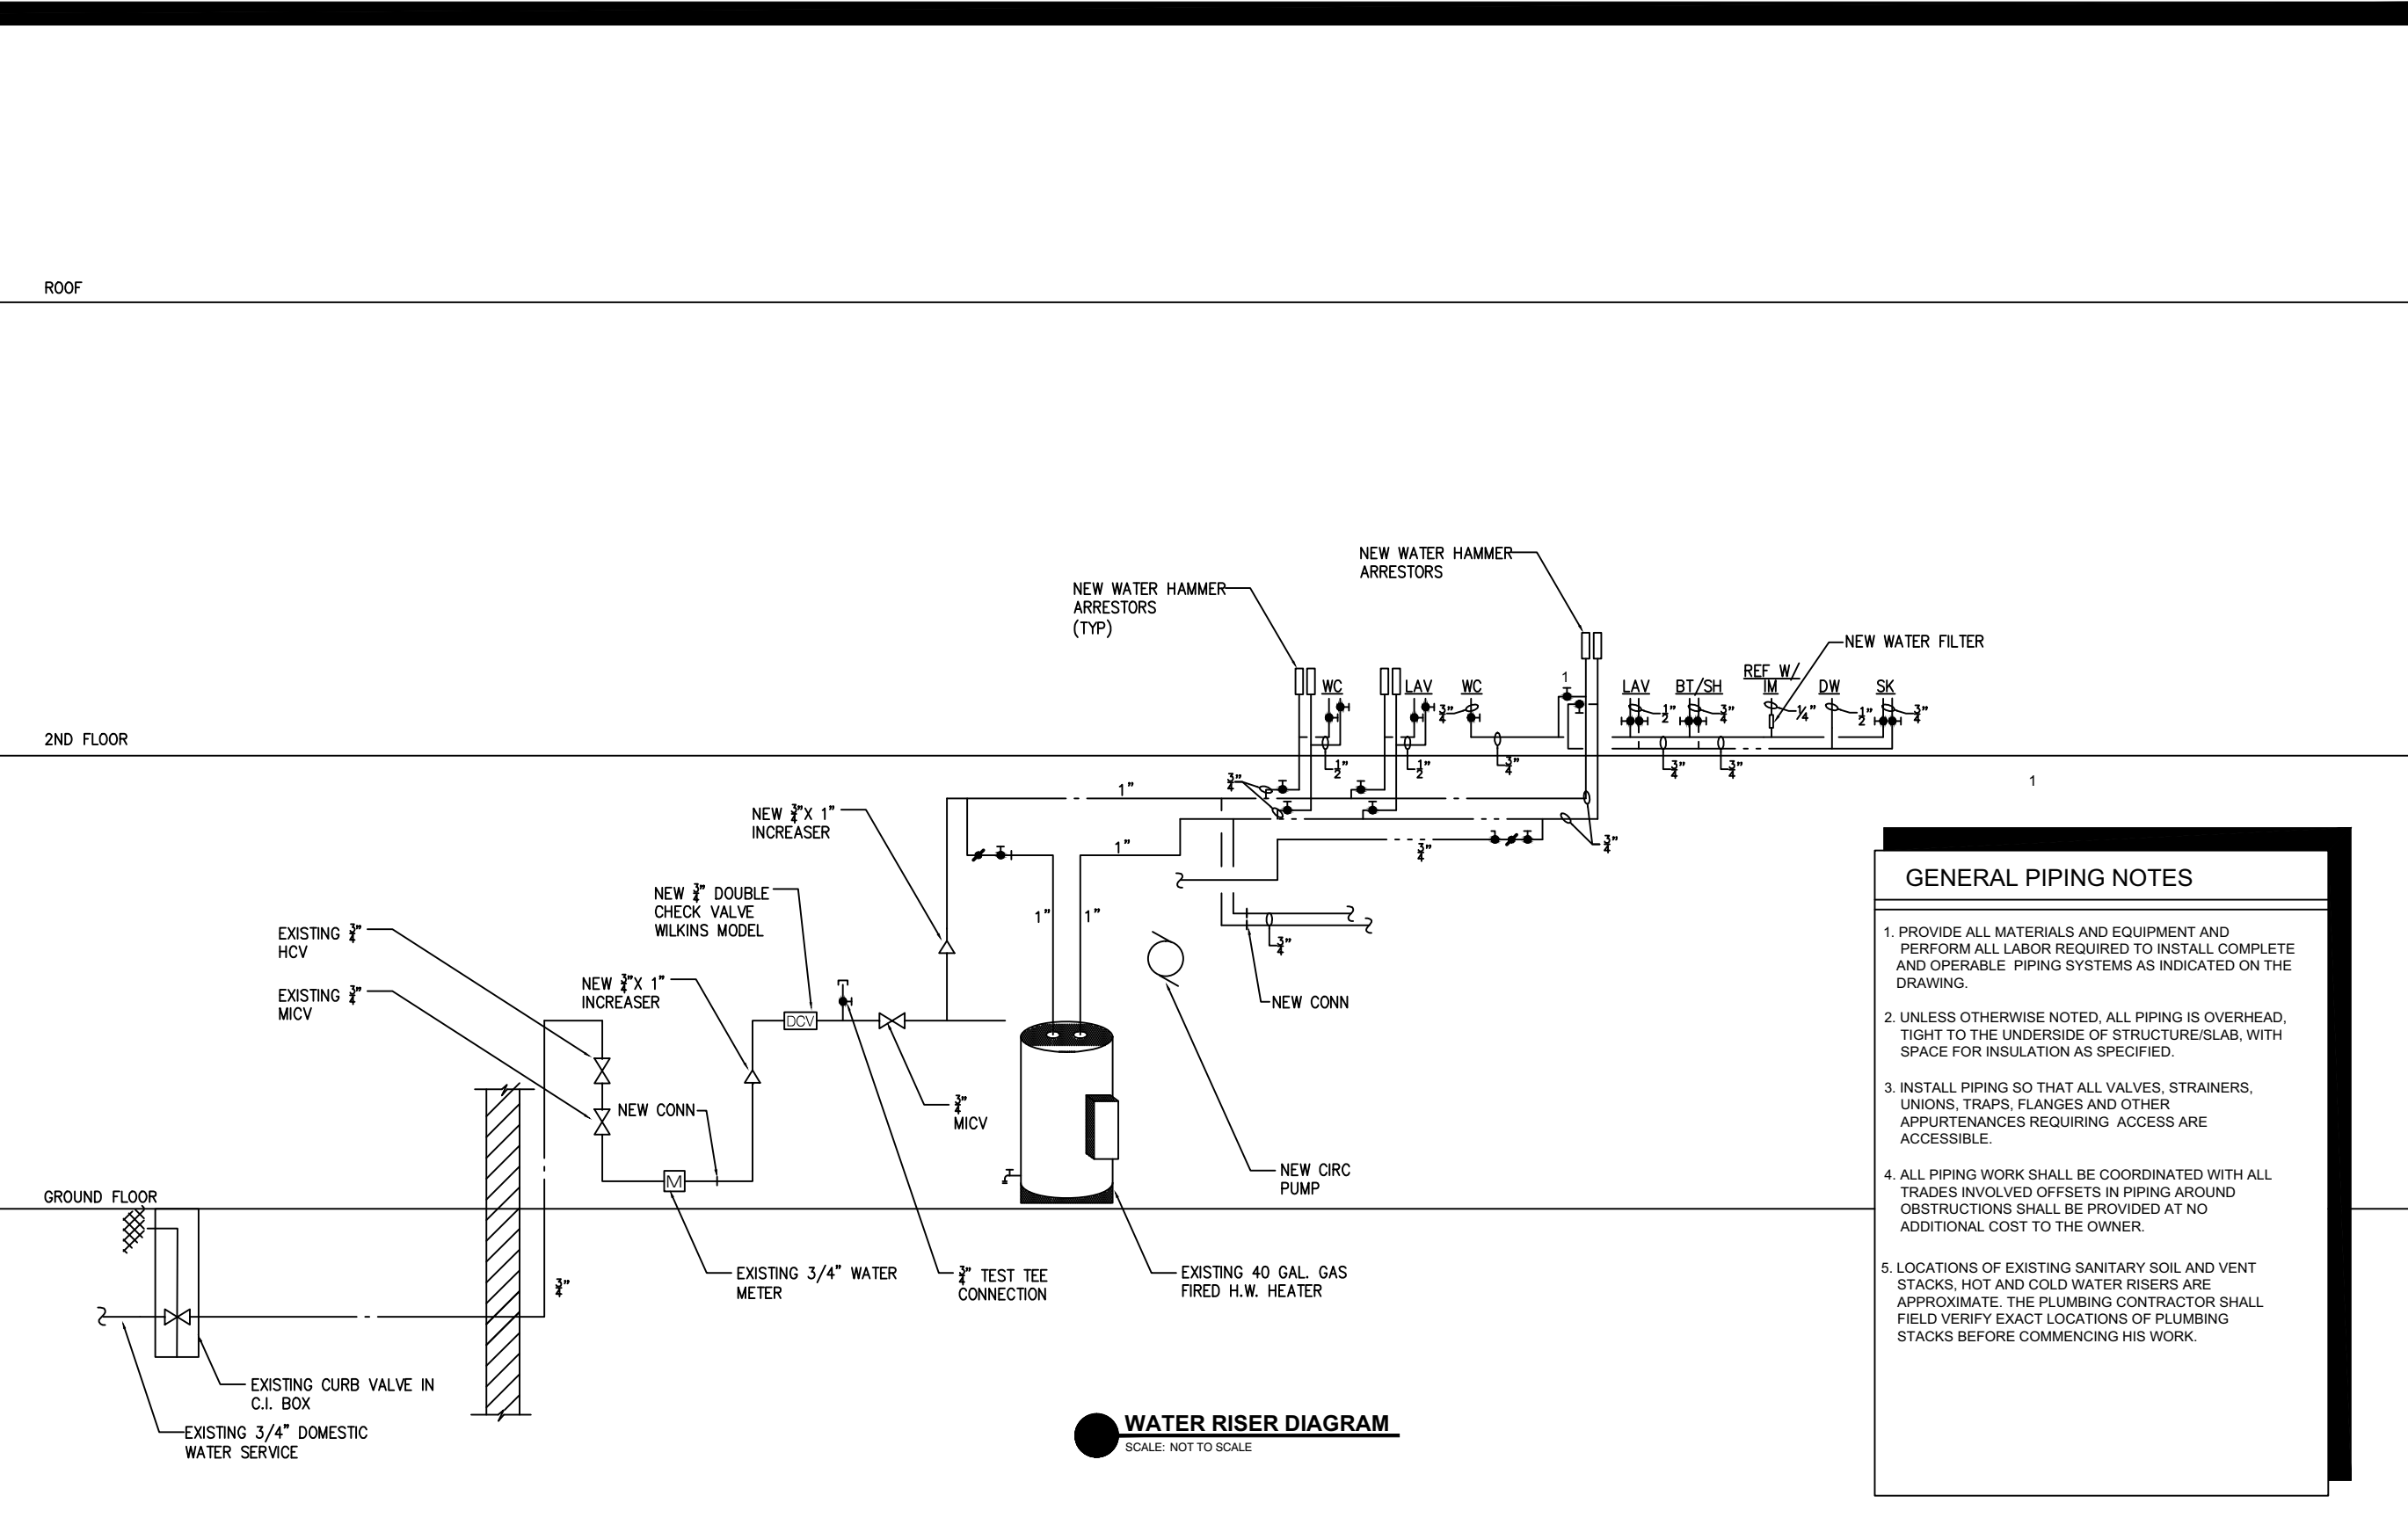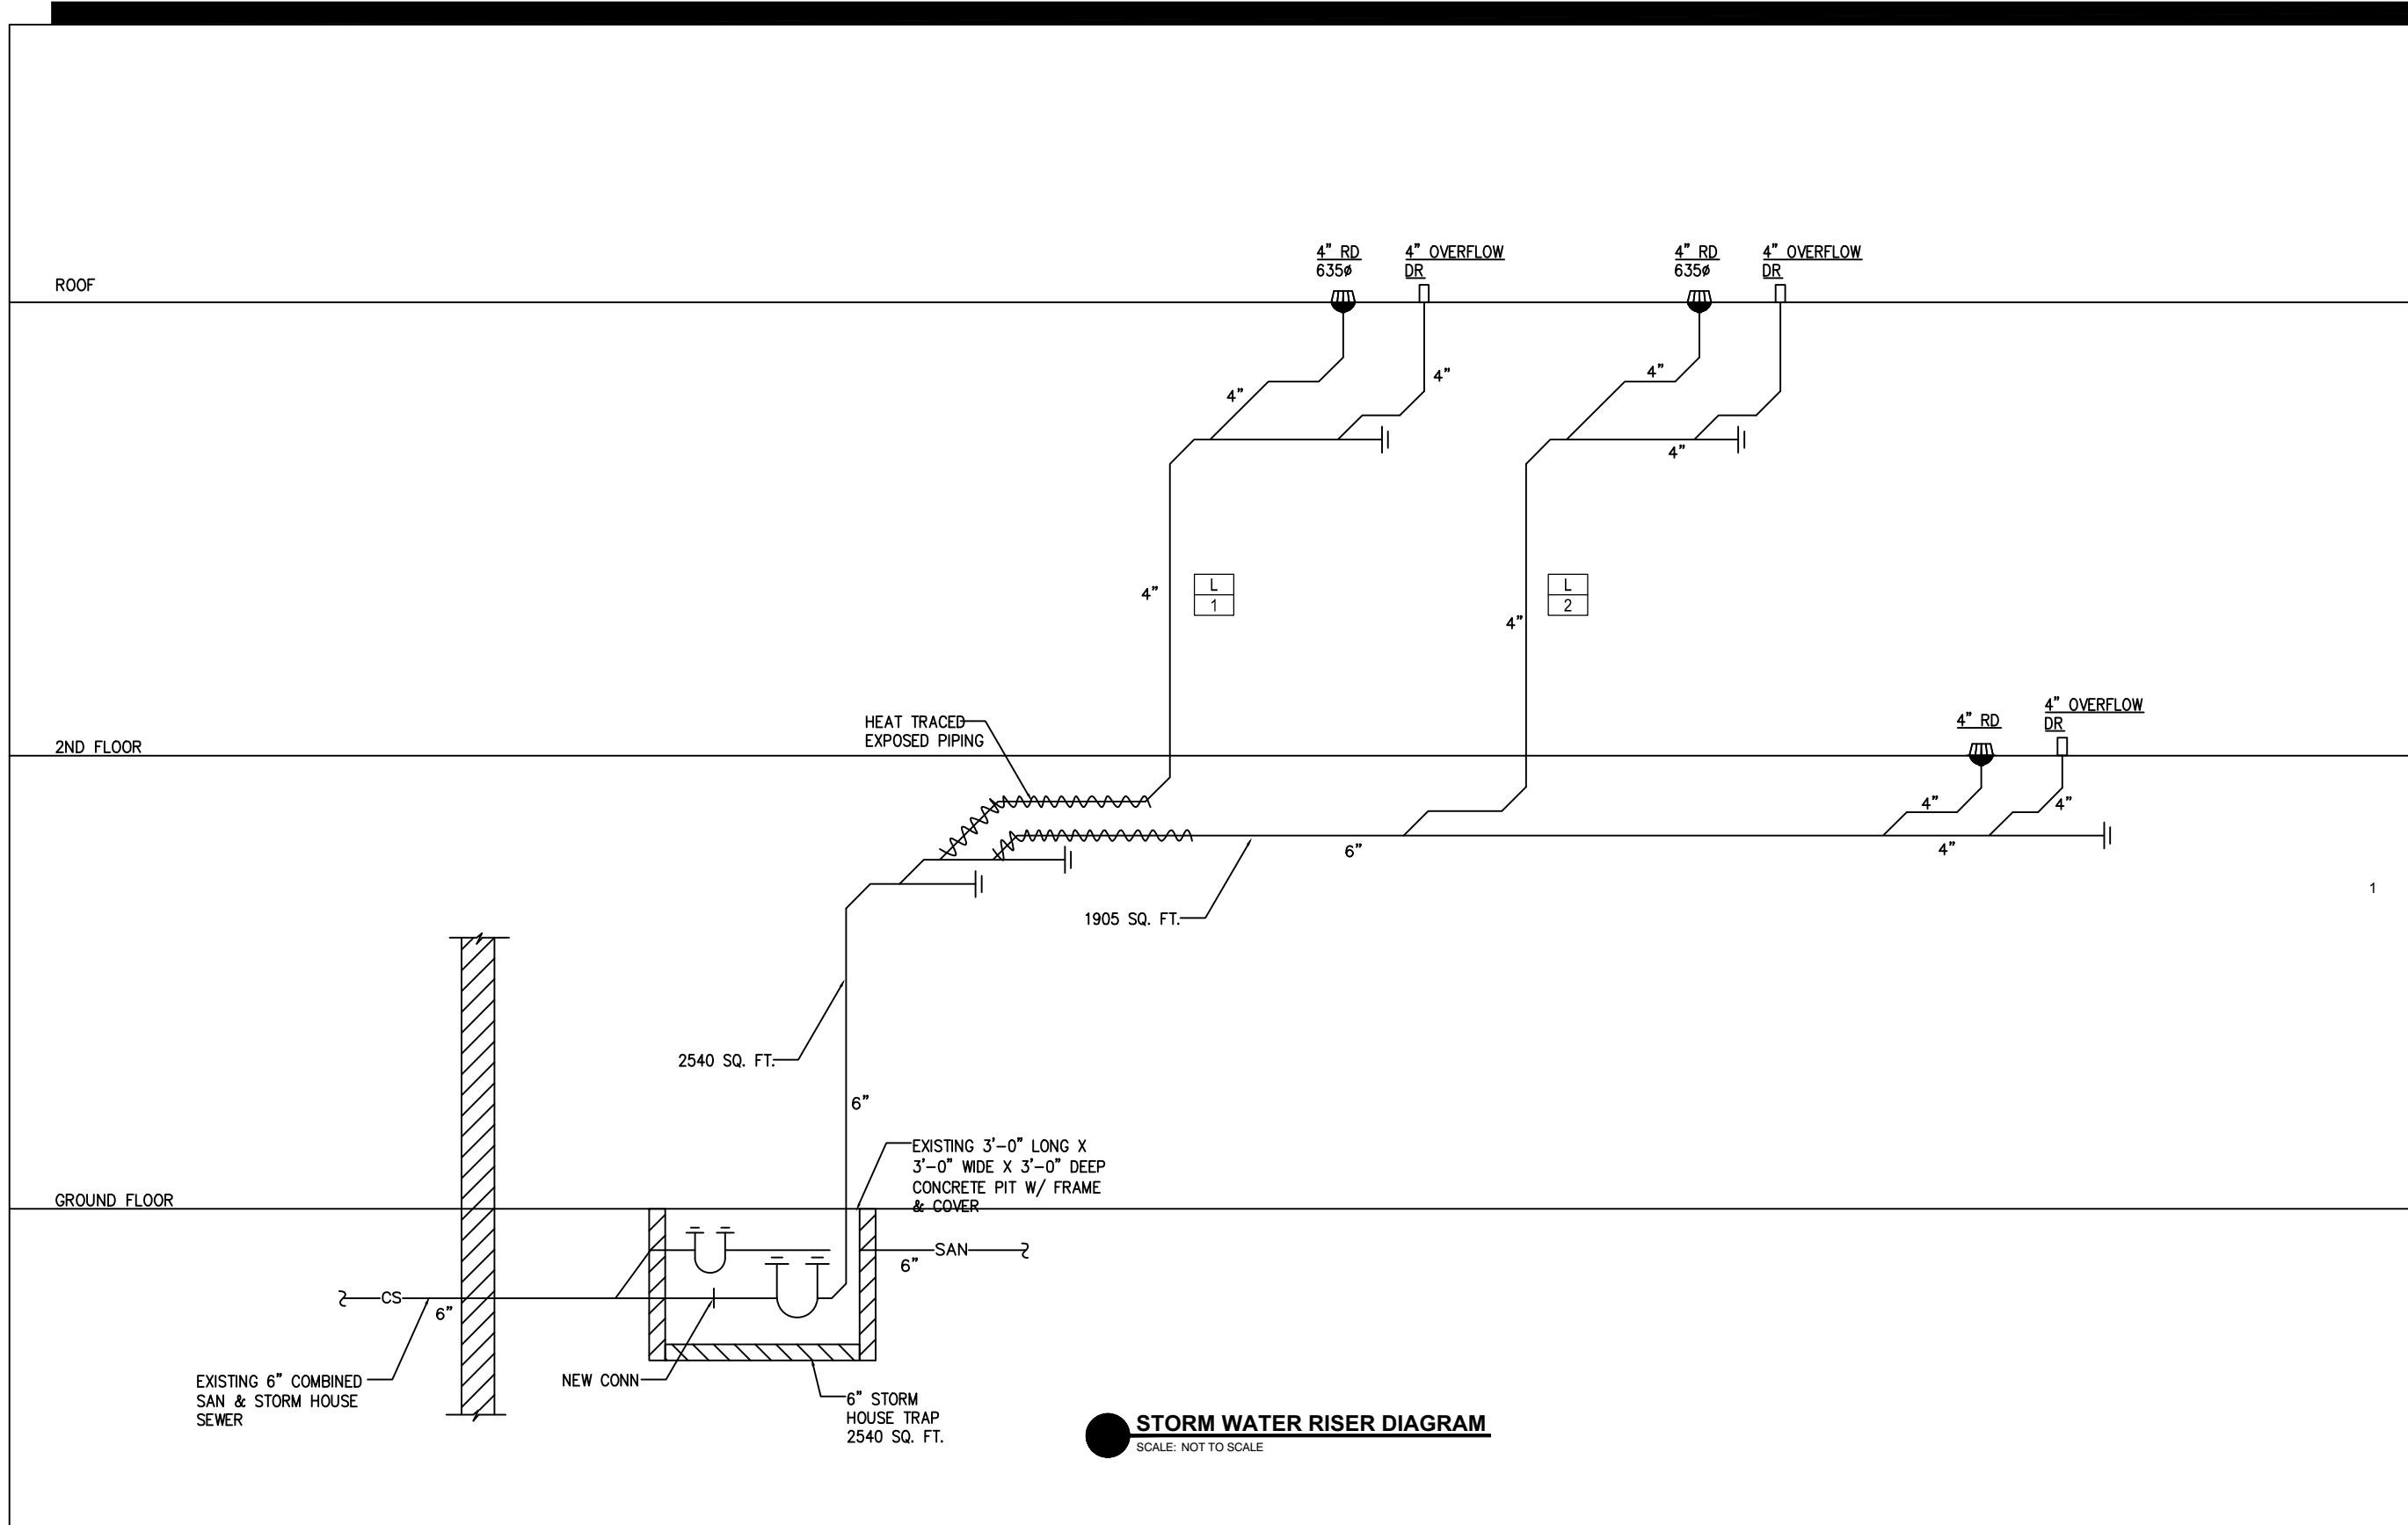

**GENERAL PIPING NOTES**

1. PROVIDE ALL MATERIALS AND EQUIPMENT AND PERFORM ALL LABOR REQUIRED TO INSTALL COMPLETE AND OPERABLE PIPING SYSTEMS AS INDICATED ON THE DRAWING.
2. UNLESS OTHERWISE NOTED, ALL PIPING IS OVERHEAD, TIGHT TO THE UNDERSIDE OF STRUCTURE SLAB, WITH SPACE FOR INSULATION AS SPECIFIED.
3. INSTALL PIPING SO THAT ALL VALVES, STRAINERS, UNIONS, TRAPS, FLANGES AND OTHER APPURTENANCES REQUIRING ACCESS ARE ACCESSIBLE.
4. ALL PIPING WORK SHALL BE COORDINATED WITH ALL TRADES INVOLVED OFFSETS IN PIPING AROUND OBSTRUCTIONS SHALL BE PROVIDED AT NO ADDITIONAL COST TO THE OWNER.
5. LOCATIONS OF EXISTING SANITARY SOIL AND VENT STACKS, HOT AND COLD WATER RISERS ARE APPROXIMATE. THE PLUMBING CONTRACTOR SHALL FIELD VERIFY EXACT LOCATIONS OF PLUMBING STACKS BEFORE COMMENCING HIS WORK.

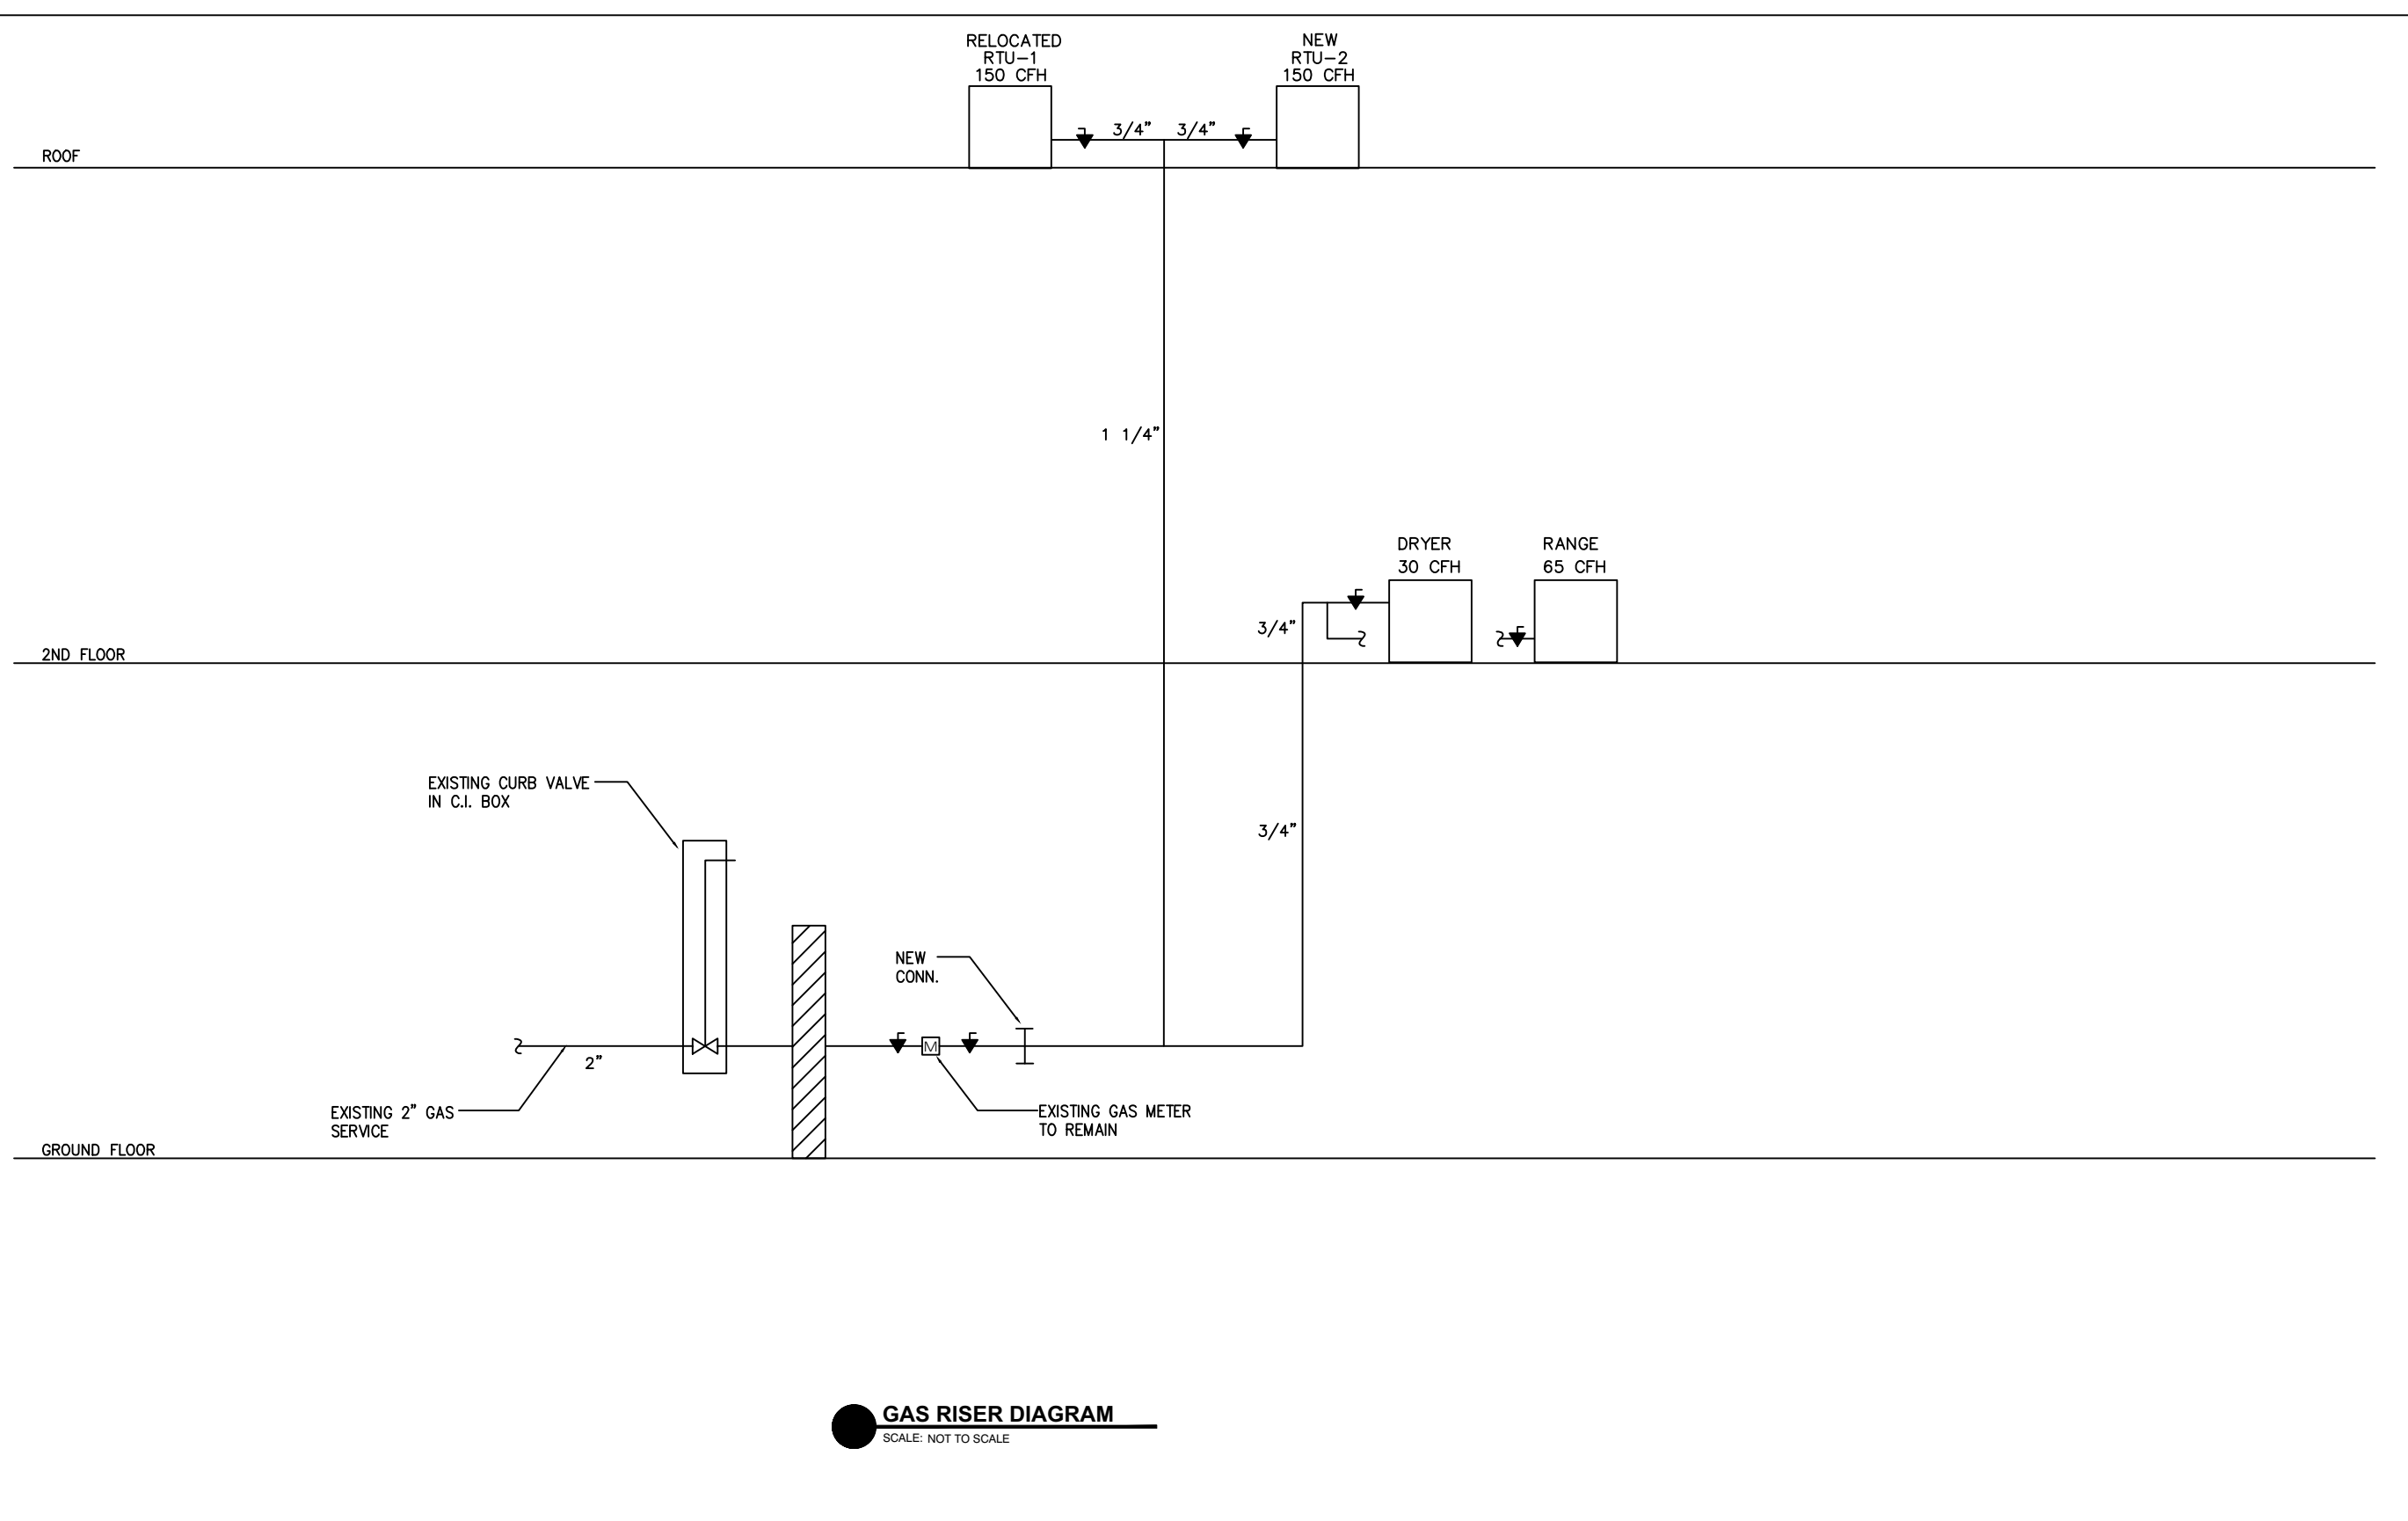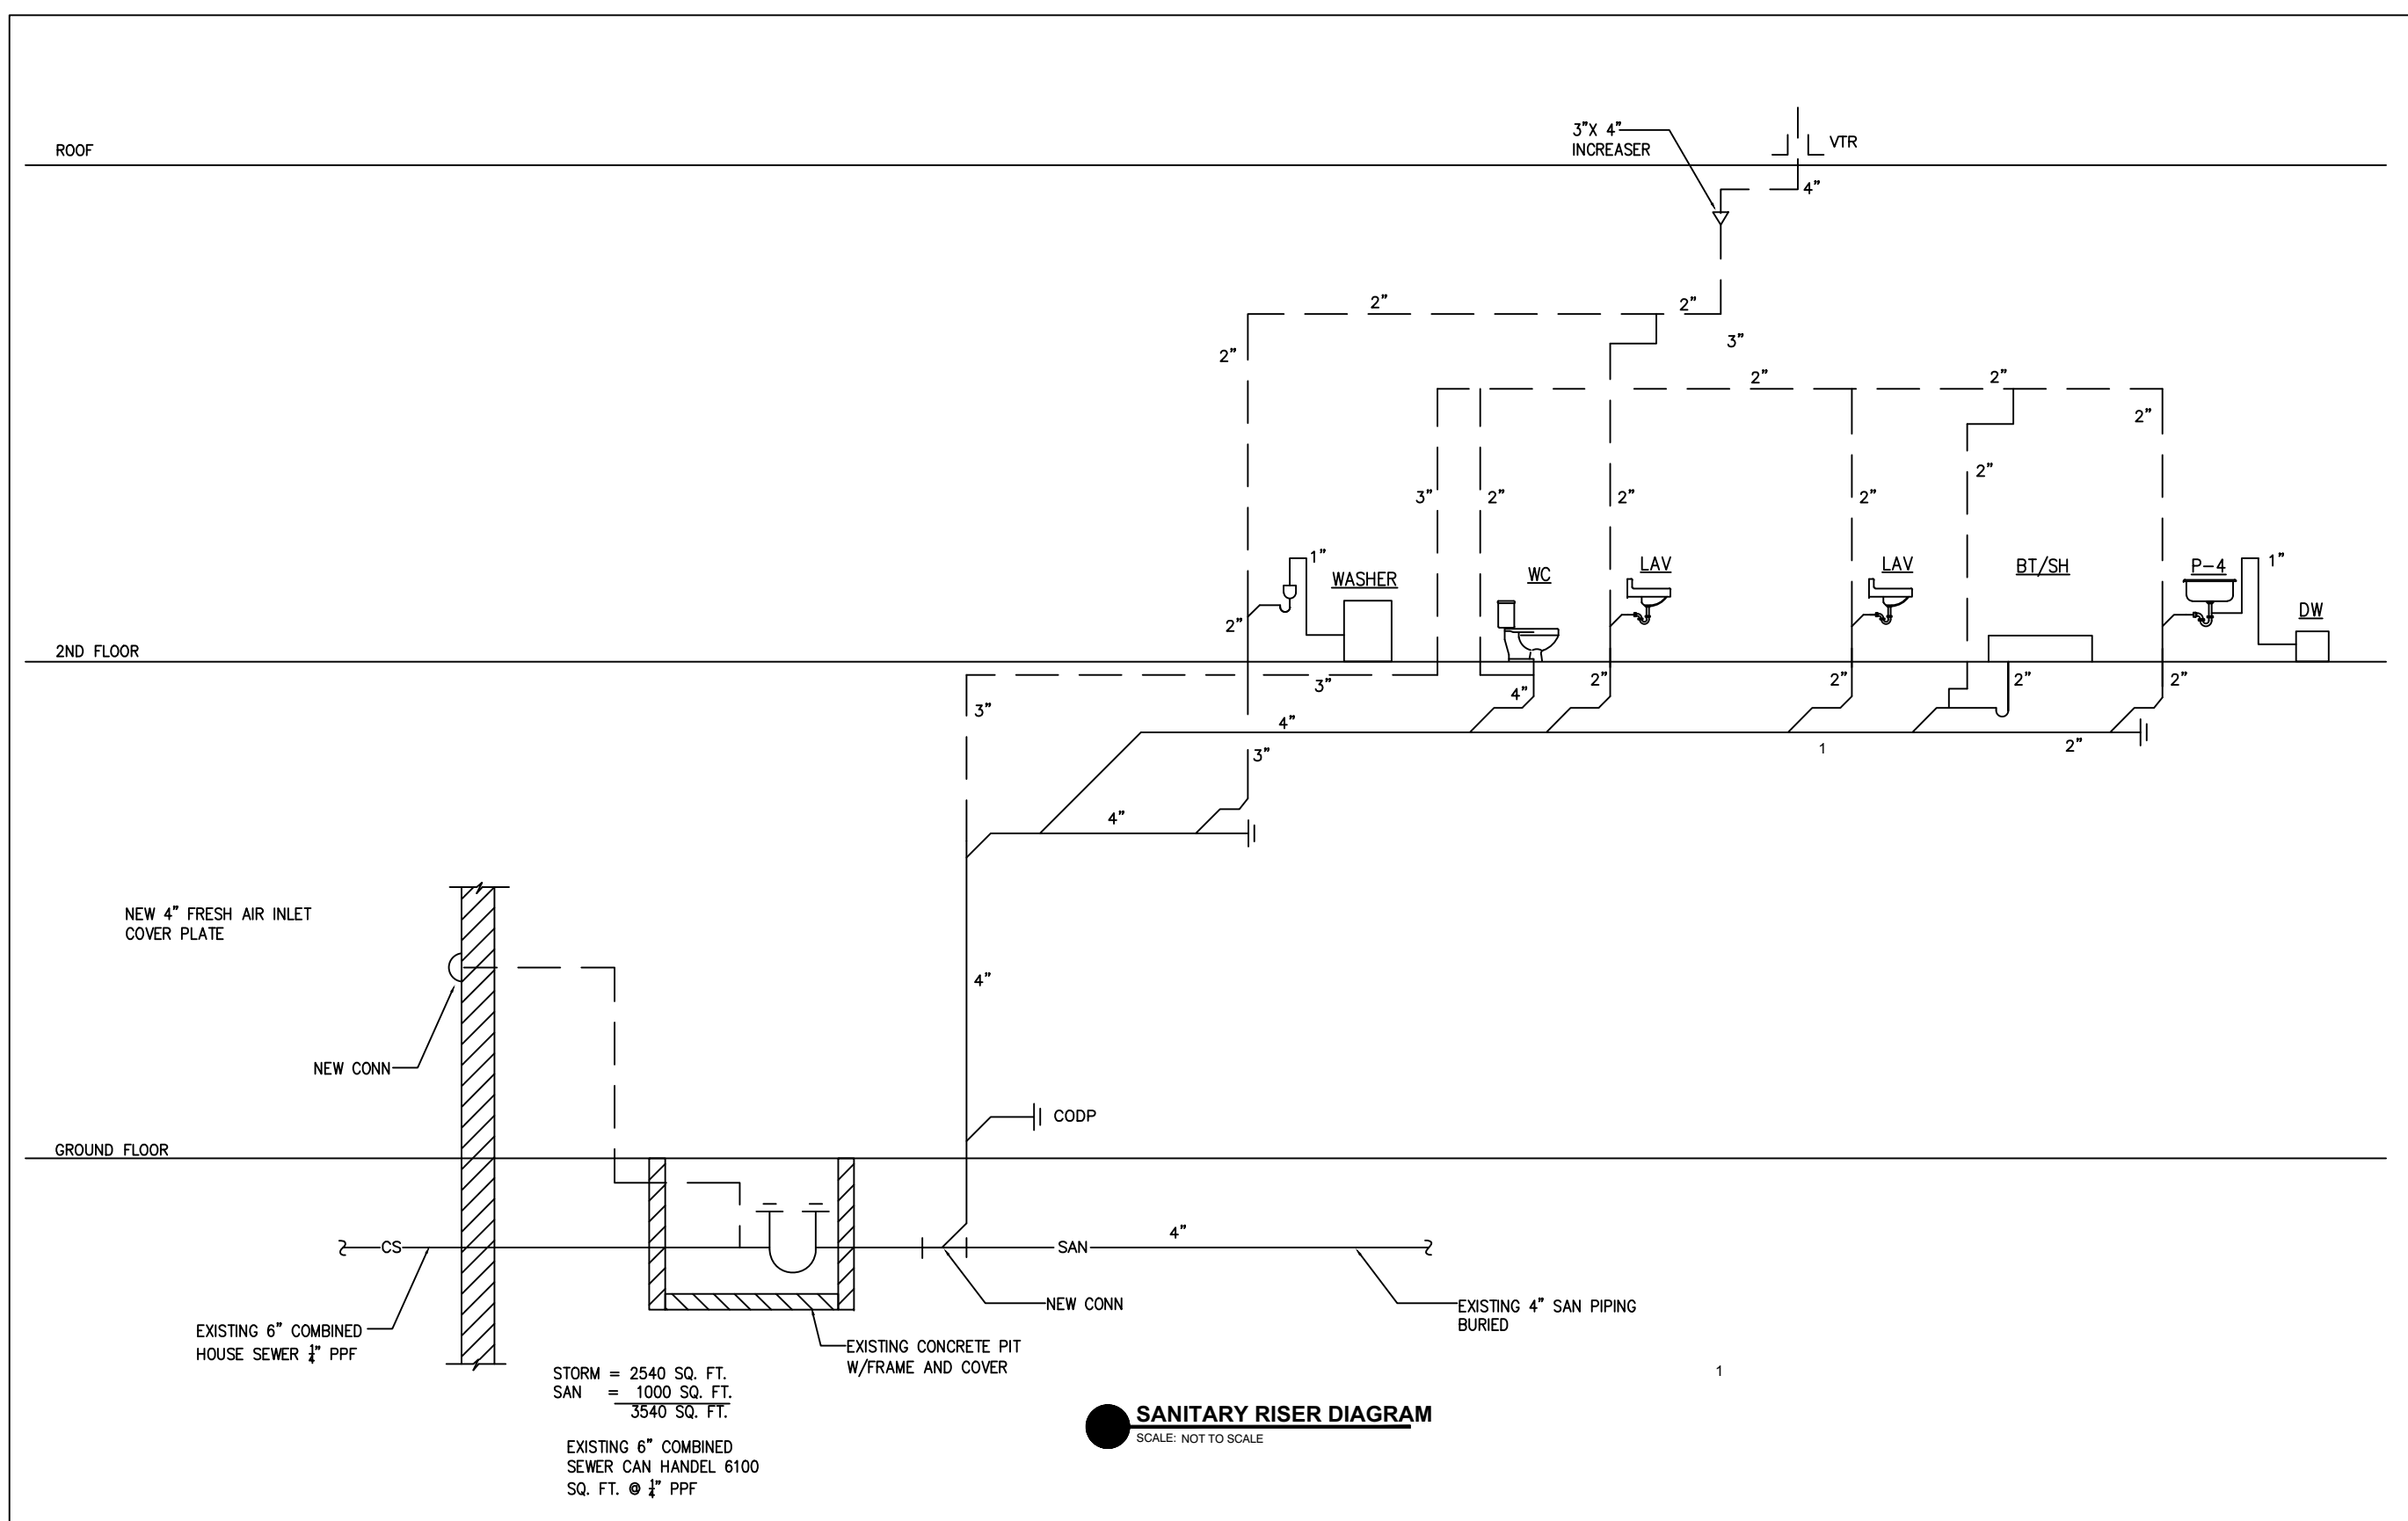

NYC ECC EXEMPTION:  
THE PLUMBING APPLICATION IS EXEMPT FROM THE NYC ENERGY CONSERVATION CODE (NYC ECC) AS PER SECTION 101.6

THESE PLANS ARE APPROVED ONLY FOR THE WORK ON THE APPLICATION SPECIFICATION SHEET. ALL OTHER MATTERS SHOWN ARE NOT TO BE RELIED UPON OR TO BE CONSIDERED AS EITHER BEING APPROVED OR IN ACCORDANCE WITH APPLICABLE CODES.

09.20.2012 ISSUED FOR POST APPROVAL AMENDMENT  
07.03.2012 ISSUED FOR CONSTRUCTION

PROJECT:  
**HSU HOUSE**

PROJECT ADDRESS:  
94 NORTH FIRST STREET  
BROOKLYN, NY 11211

DWG TITLE:  
**CELLAR THRU ROOF  
PLUMBING  
RISER DIAGRAMS**

SEAL & SIGNATURE:

DATE: 23 NOV 2011

PROJECT No.: -

DWG BY: CADG

CHK BY: TWIG

DWG No.:

**P-501.01**

DOB ID No.: PAGE No.: 14 of 14


CONSULTANTS:

**STRUCTURAL ENGINEER:**  
Richard H. Balsler, Engineers  
228 W 18th Street, No. 11  
New York, NY 10011  
T 212-463-0008


**SURVEYOR:**  
Leonard J. Strandberg and Associates  
Consulting Engineers and  
Land Surveyors, P.C.  
92 Atlantic Avenue, Freeport, NY 11520  
516-378-2064 / 212-213-4090  
fax 516-378-6649

**MEP ENGINEER:**  
TWIG Consulting Engineers  
7 Penn Plaza - Suite 702  
New York, NY 10001  
T 212-967-8944

- MATERIAL LEGEND**
- 1 ENGINEERED MAPLE WOOD FLOORING
  - 2 ROOF DECK ON SLEEPERS
  - 3 EXISTING CONCRETE
  - 4 8 X 16" CERAMIC TILE
- DOOR LEGEND**
- (36X90) DOOR SIZE, SCHEDULE NUMBER XXX-X
  - (X) EXISTING DOOR

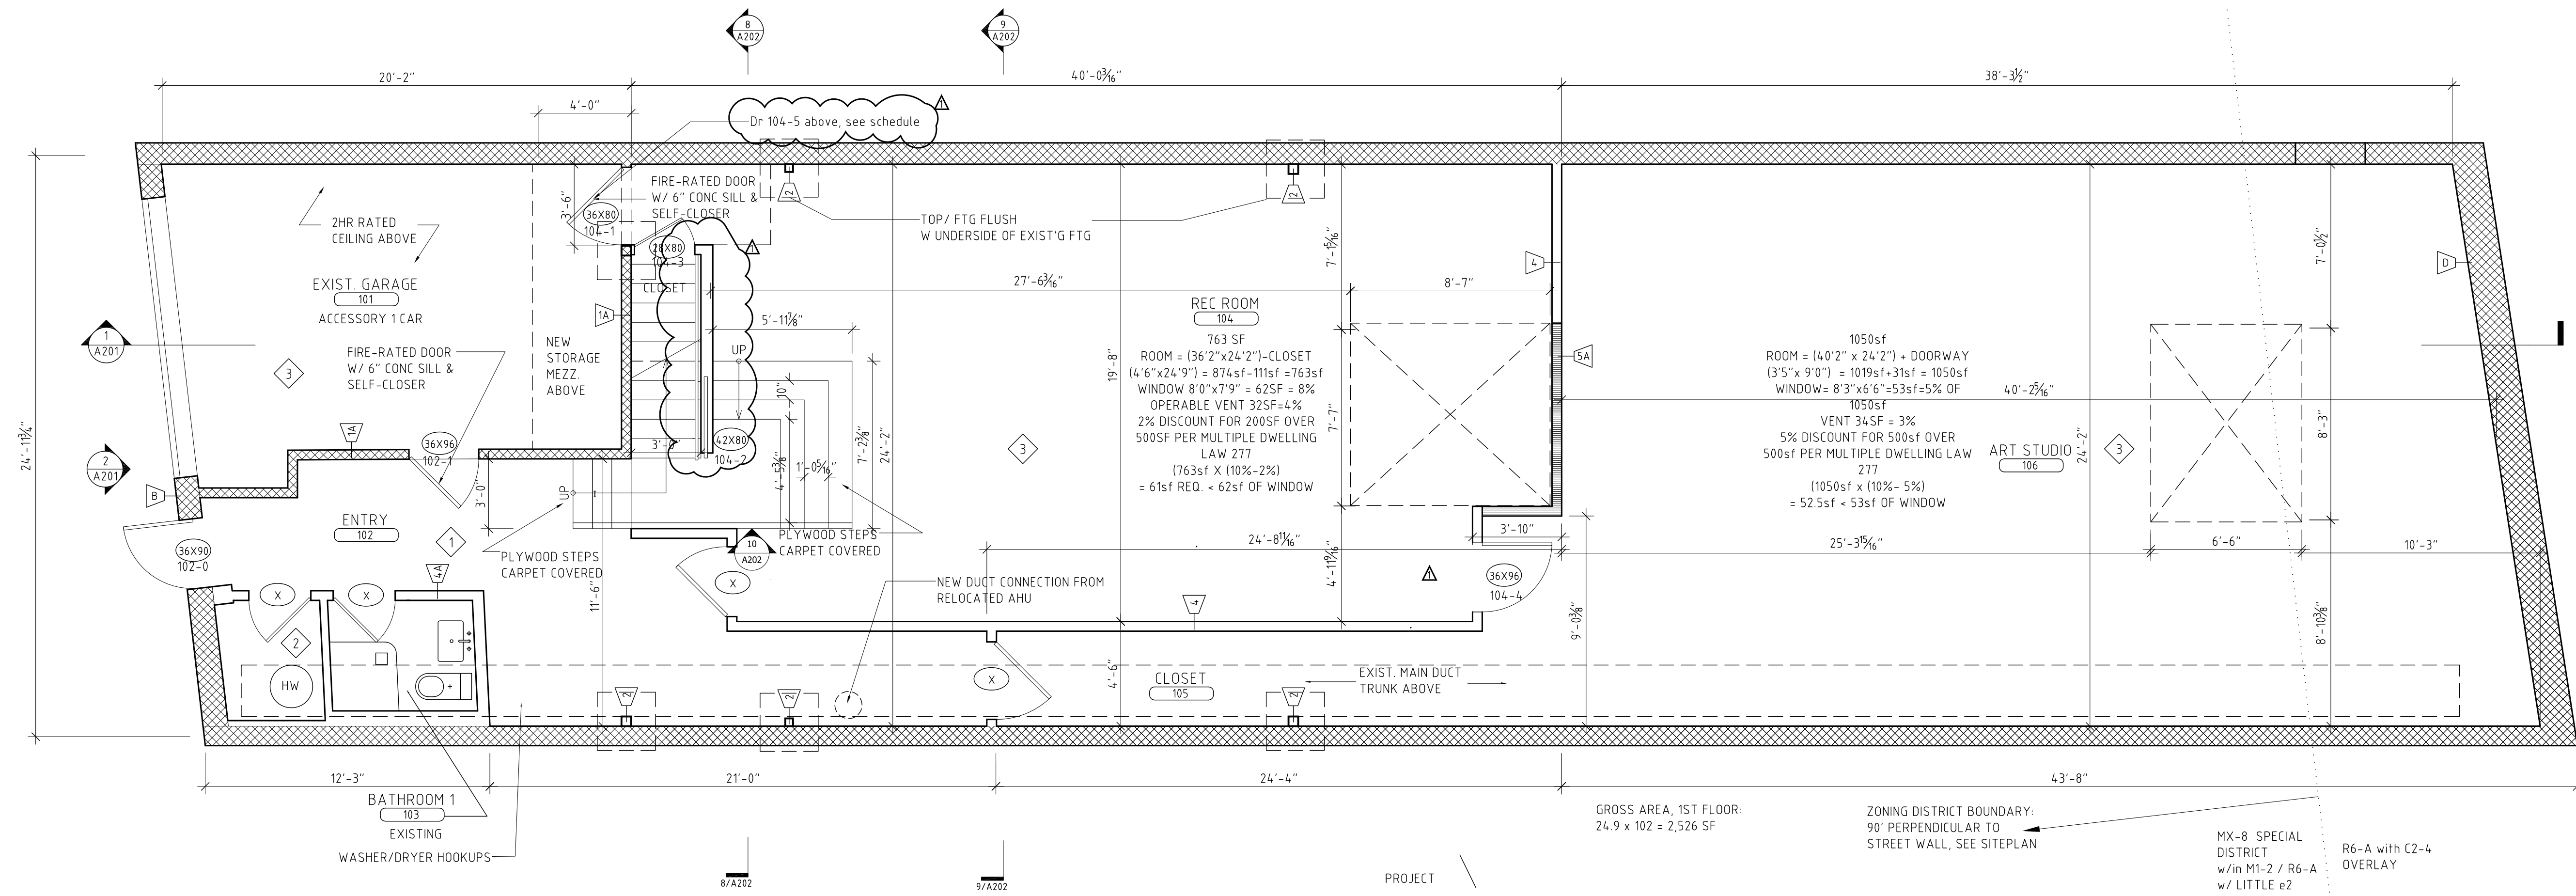

1 FIRST FLOOR PLAN - EXISTING STRUCTURE (SINGLE FAMILY RESIDENCE)  
1/4" = 1'

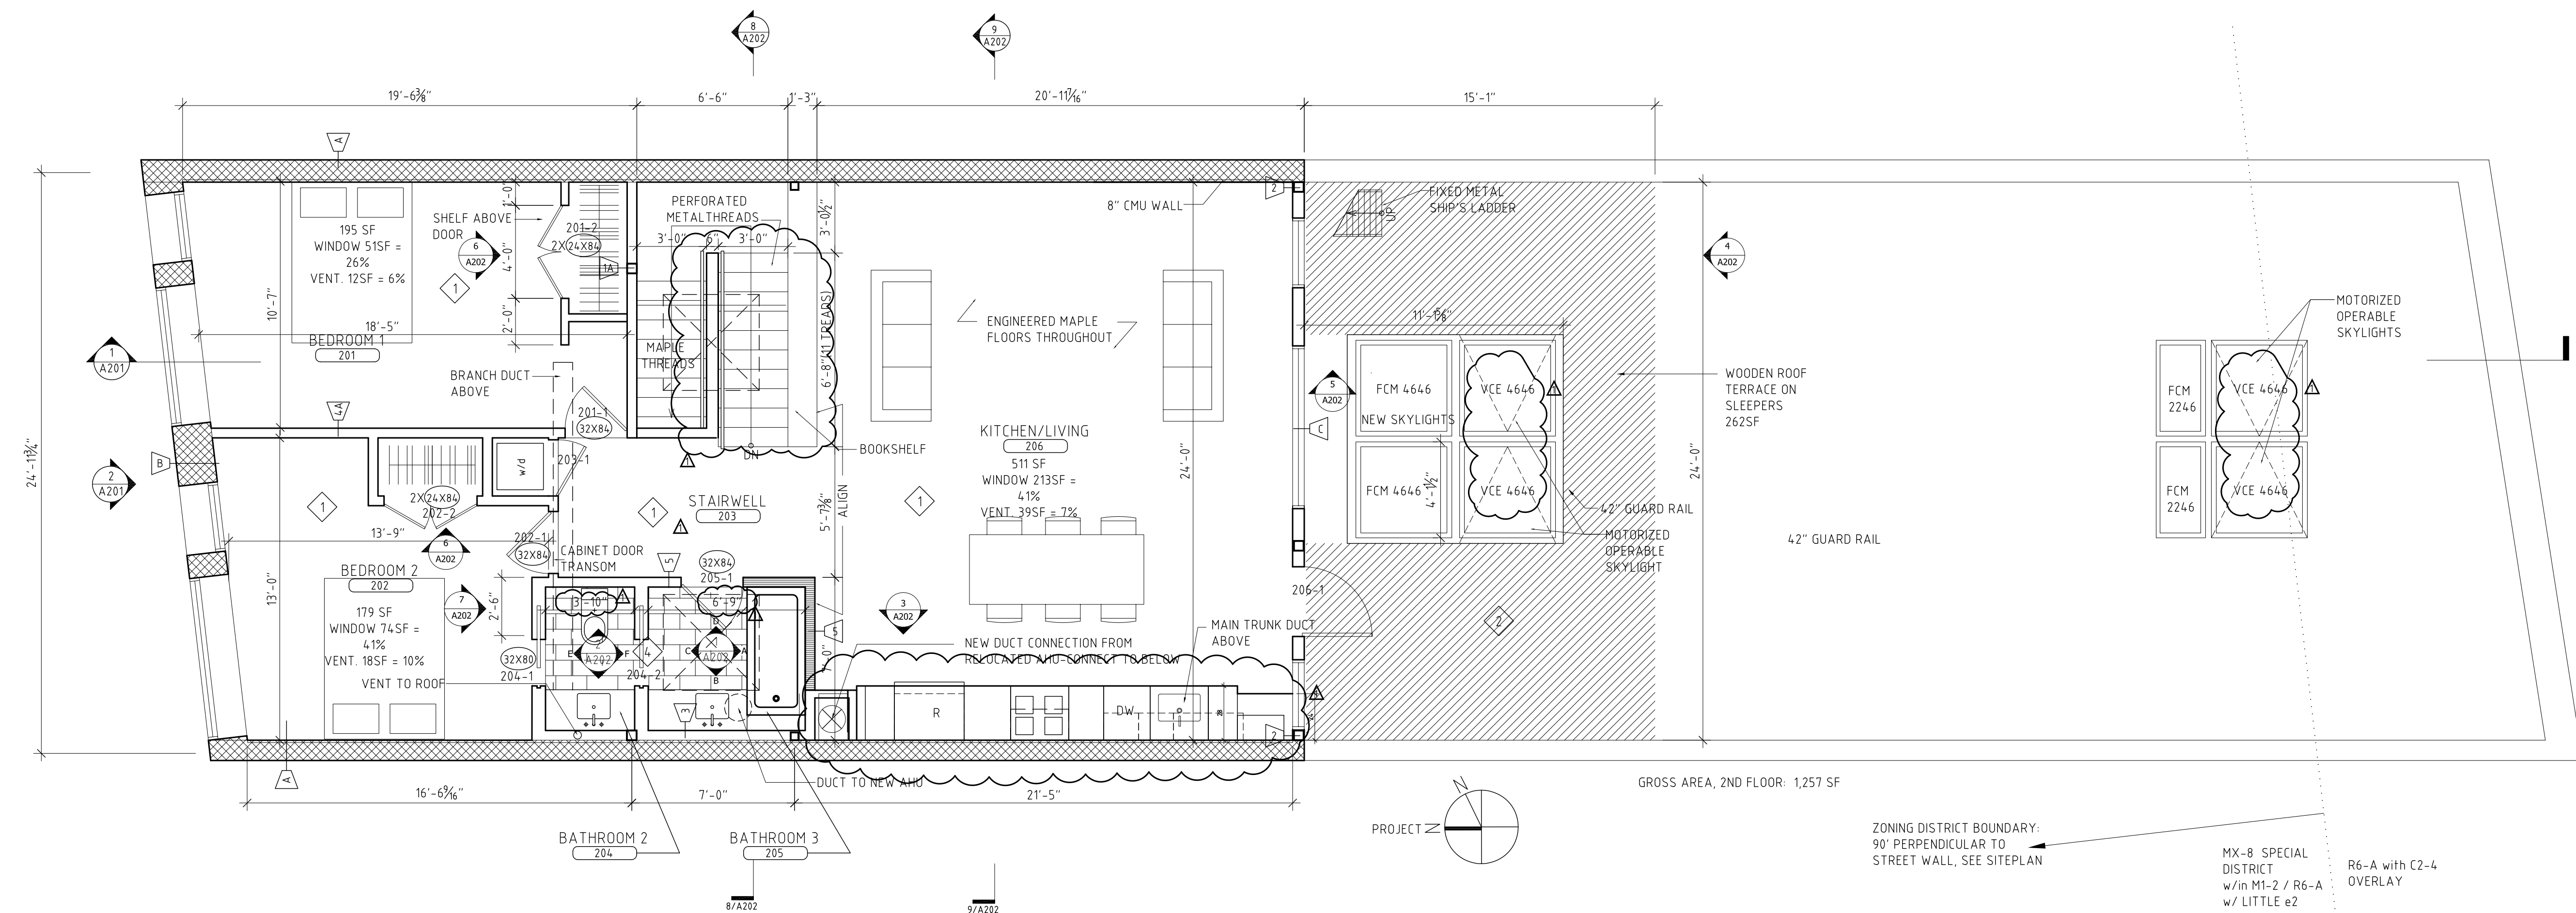

2 SECOND FLOOR PLAN - NEW ADDITION (PART OF 1ST FLR SINGLE FAMILY RESIDENCE)  
1/4" = 1'

ISSUED:  
20 Sept 2012:  
Issued for Post-Approval Amendment

REVISIONS:  
14 Sept 2012

PROJECT:  
HSU HOUSE

PROJECT ADDRESS:  
94 NORTH FIRST STREET  
BROOKLYN, NY 11211

DWG TITLE:  
NEW WORK PLANS, 1ST  
FLR, 2ND FLR

SCALE & SIGNATURE:

DATE: 15 September 2012

PROJECT No: 0913

DWG BY: WW, PPD, SK, PV, JH, JC

CHK BY: JH, JP

DWG No:

**A-101.02**

DOB ID No:

PAGE No:  
4 OF 14