

aerial view pavillion stair



aerial view continuous stair


SSD

171 BROOKLINE ST. | CAMBRIDGE MA 02139
 T 617.576.9300 F 866.677.3878 www.ssdarchitecture.com


SHEET TITLE:
aerial scheme
 PROJECT:
119 PARK

DATE:
17 January 2011
 JOB NO.:
1012
 SCALE:

SD-16

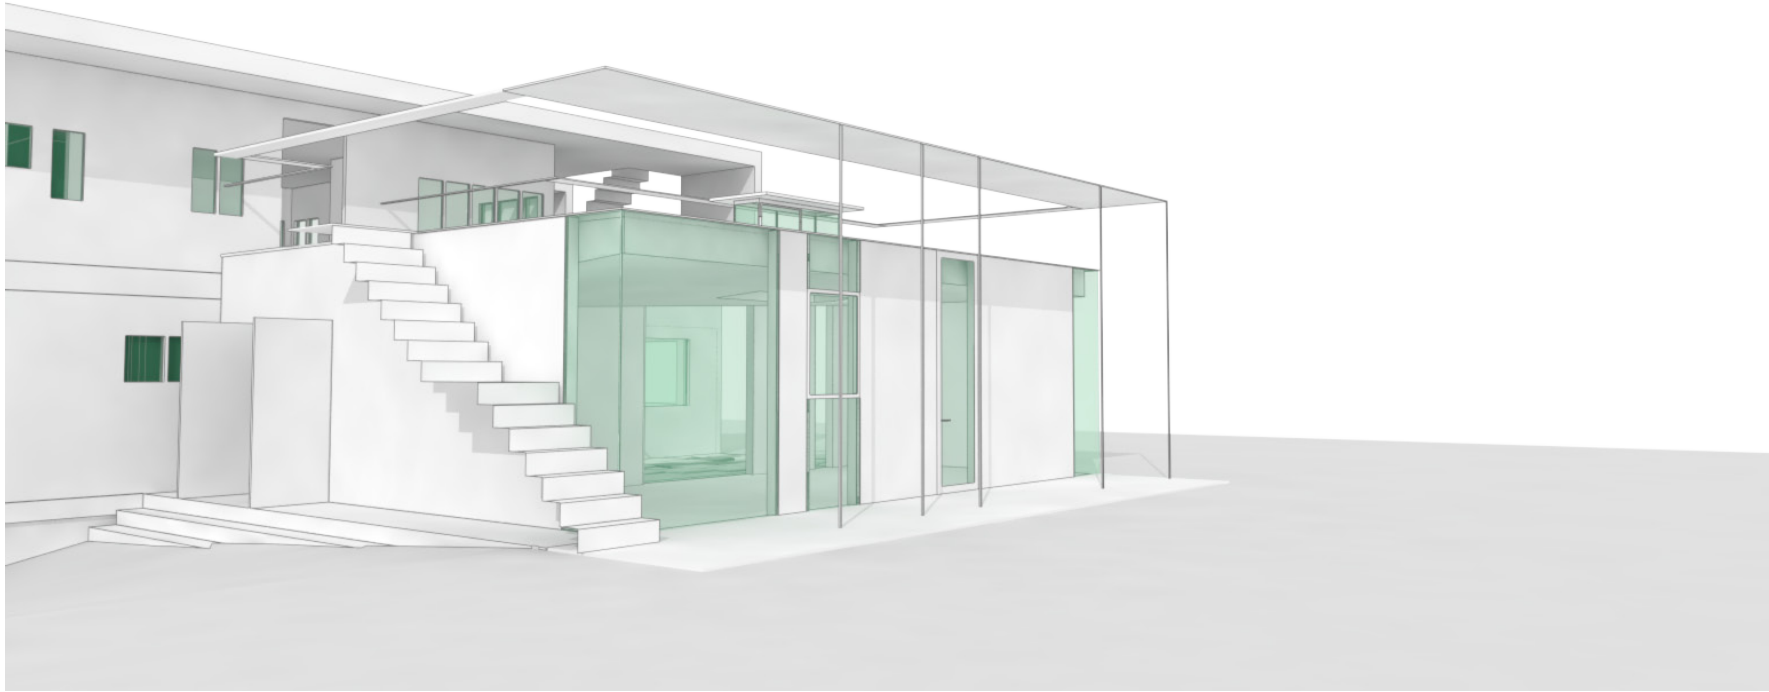

perspective view pavillion stair

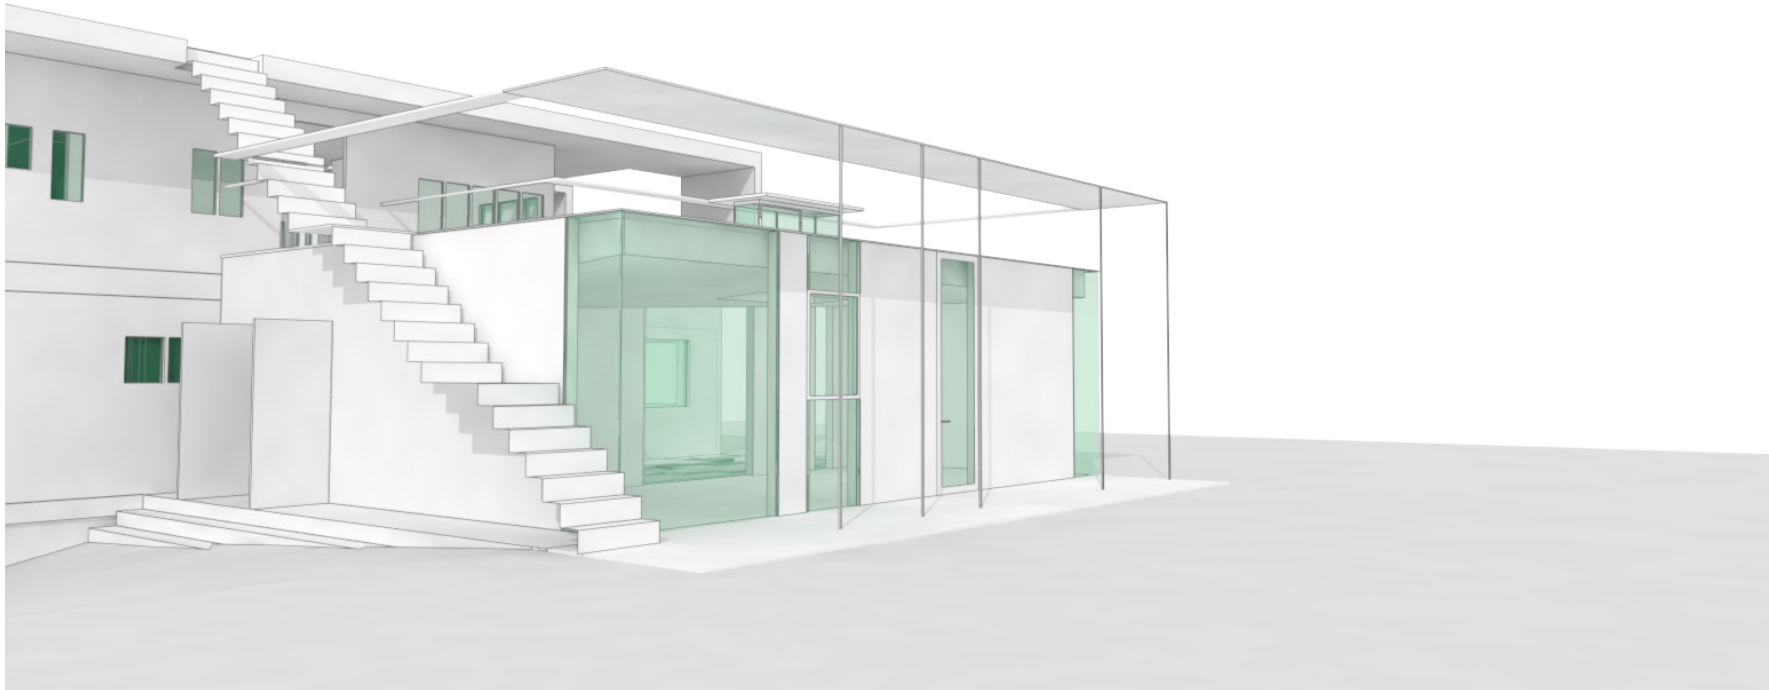


perspective view continuous stair

SSD 171 BROOKLINE ST. CAMBRIDGE MA 02139 T 617.576.9300 F 866.677.3878 www.ssdarchitecture.com	SHEET TITLE: stair options	DATE: 17 January 2011
	PROJECT: 119 PARK	JOB NO.: 1012




corner view

SSD 171 BROOKLINE ST. CAMBRIDGE MA 02139 T 617.576.9300 F 866.677.3878 www.ssdarchitecture.com	sheet title: View from corner	date: 17 January 2011	SD-17
	project: 119 PARK	job no.: 1012	

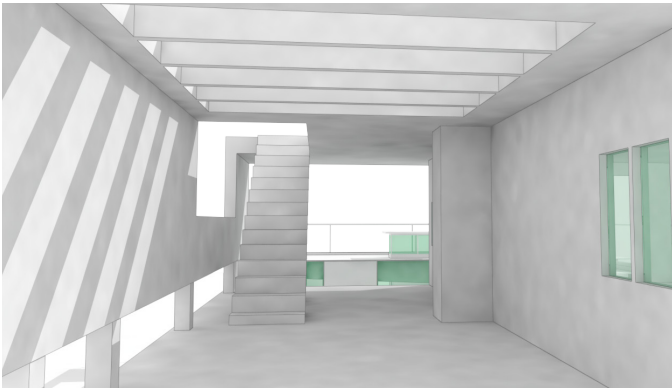

interior of proposed stair

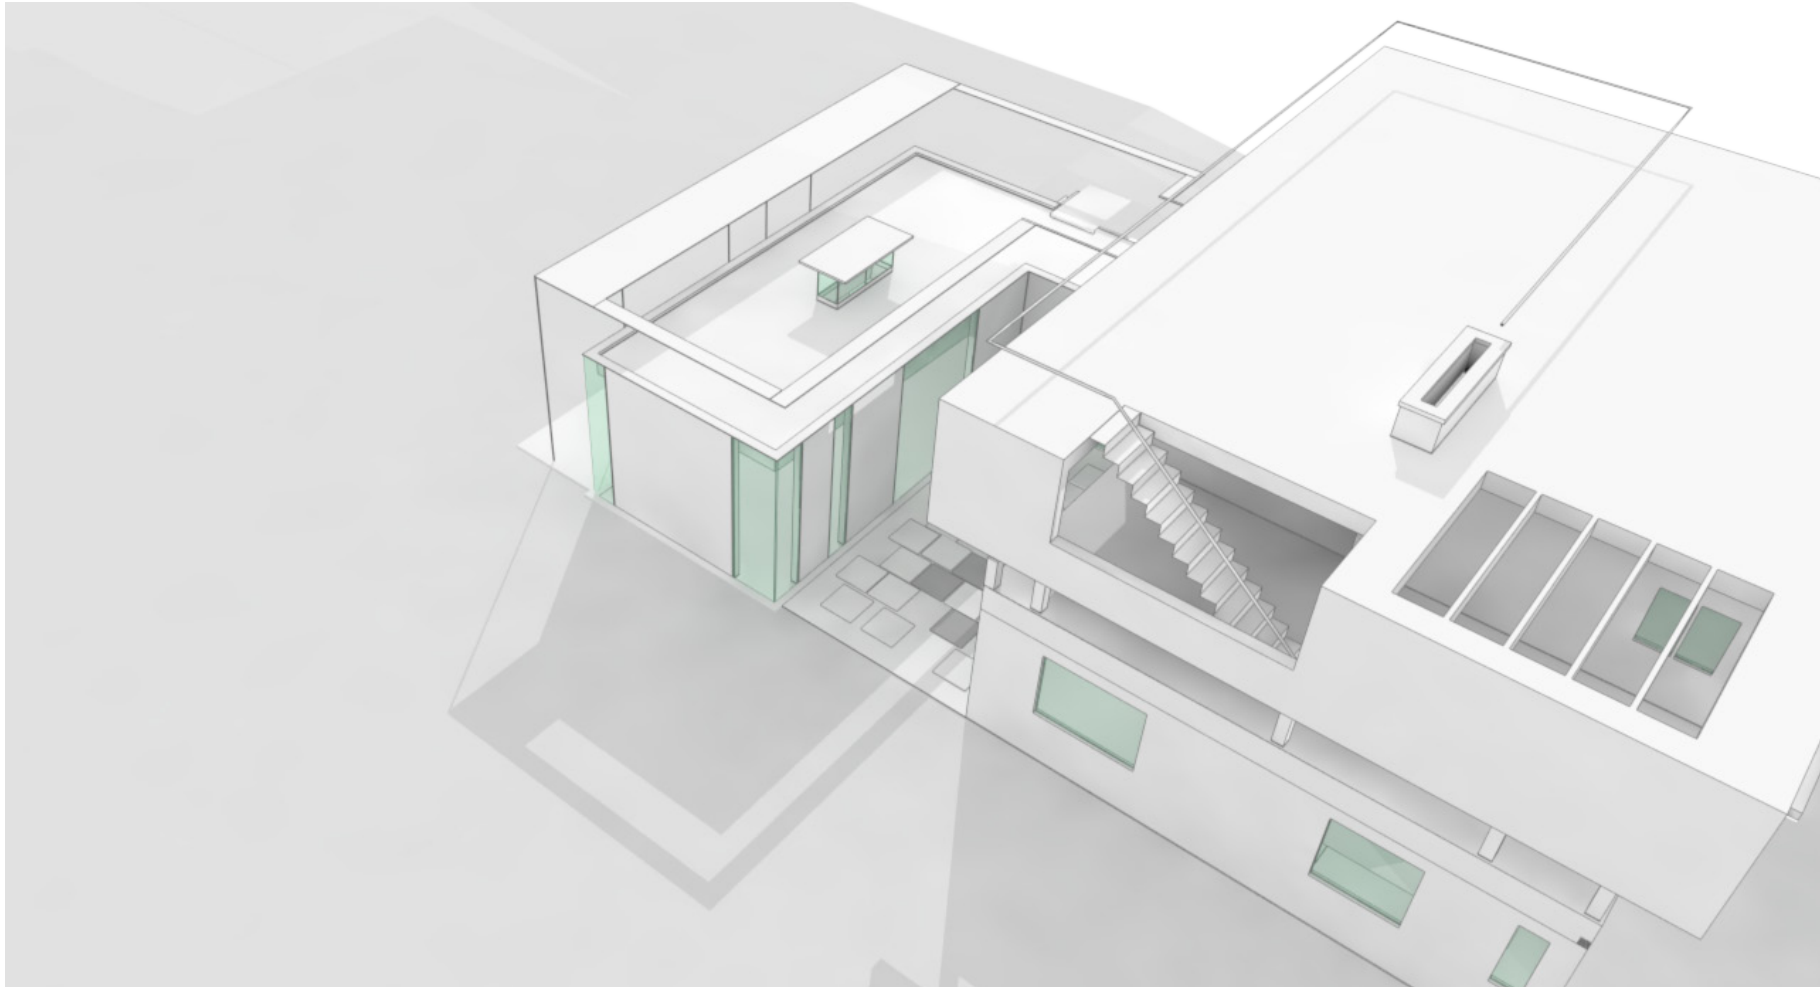

aerial of proposed stair

SSD 171 BROOKLINE ST. CAMBRIDGE MA 02139 T 617.576.9300 F 866.677.3878 www.ssdarchitecture.com	sheet title: proposed stair	date: 17 January 2011	SD-19
	PROJECT: 119 PARK	job no.: 1012	