

1ST FLOOR  
PLAN

**S s D**

171 BROOKLINE STREET  
Tel / Fax 617. 576. 9300

CAMBRIDGE MA 02139  
www.ssdarchitecture.com

SHEET TITLE:

SCHEME 1

TRAN HOUSE

DATE:

06 MAY 2013


JOB NUMBER:

1303


SCALE:

1/16" = 1'

SHEET NUMBER:

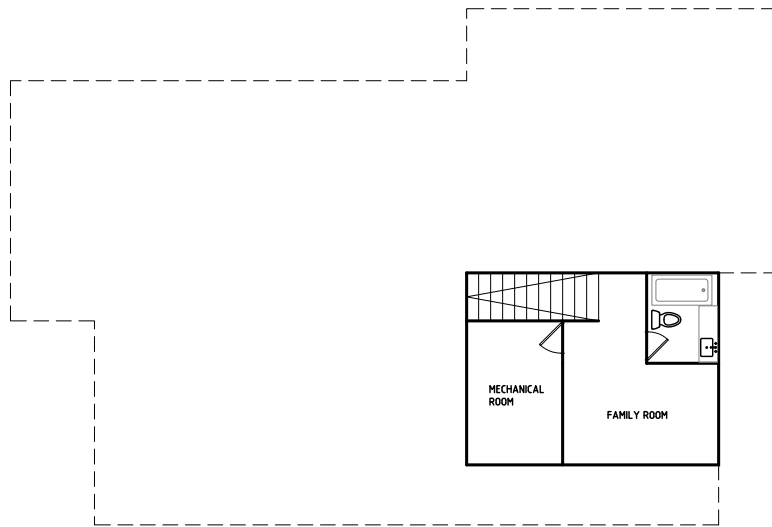

BASEMENT  
PLAN

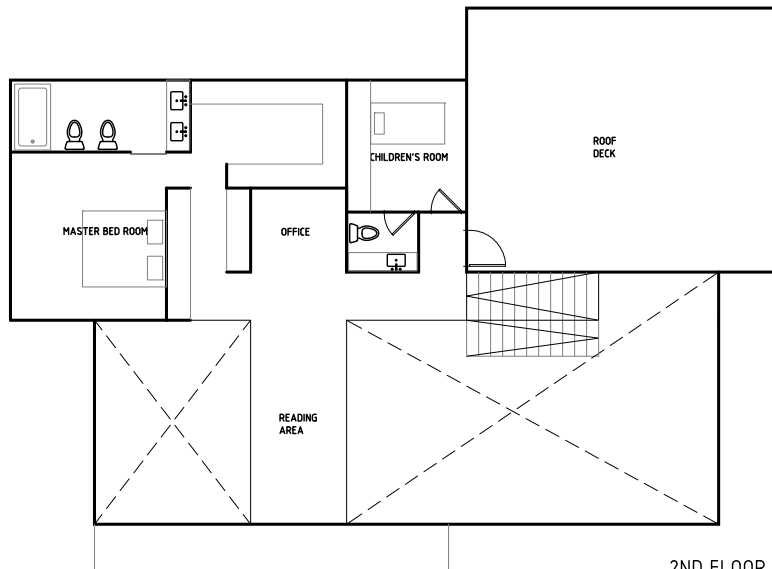

2ND FLOOR  
PLAN

**S s D**

171 BROOKLINE STREET  
Tel / Fax 617.576.9300

CAMBRIDGE MA 02139  
www.ssdarchitecture.com

SHEET TITLE:

SCHEME 1

TRAN HOUSE

DATE:

06 MAY 2013



JOB NUMBER:

1303

SCALE:

1/16" = 1'

SHEET NUMBER:

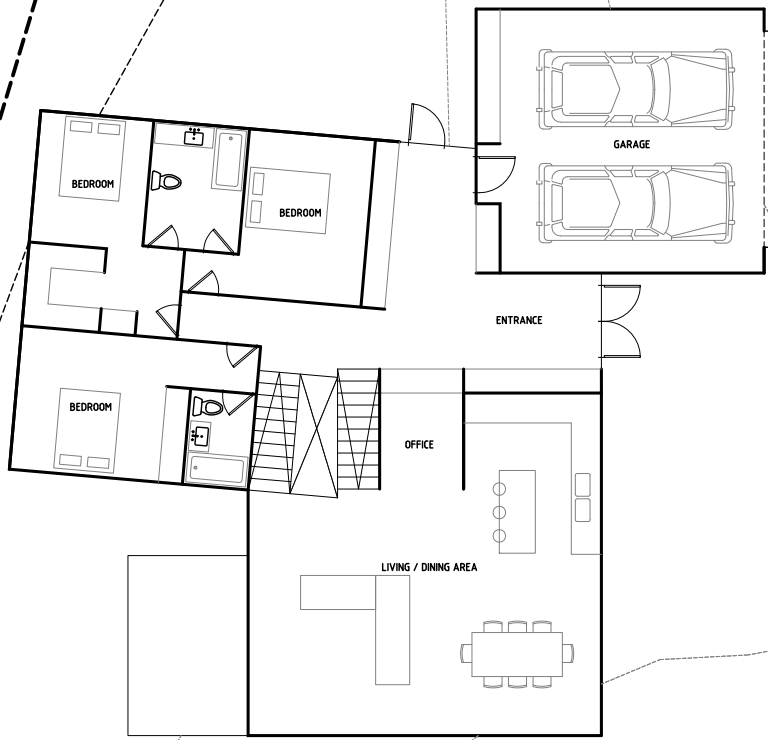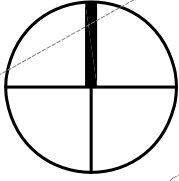

1ST FLOOR  
PLAN

**S s D**

171 BROOKLINE STREET  
Tel / Fax 617.576.9300

CAMBRIDGE MA 02139  
www.ssdarchitecture.com


SHEET TITLE:  
**SCHEME 2**

**TRAN HOUSE**


DATE:  
**06 MAY 2013**

JOB NUMBER: SCALE:  
**1303 1/16" = 1'**

SHEET NUMBER:

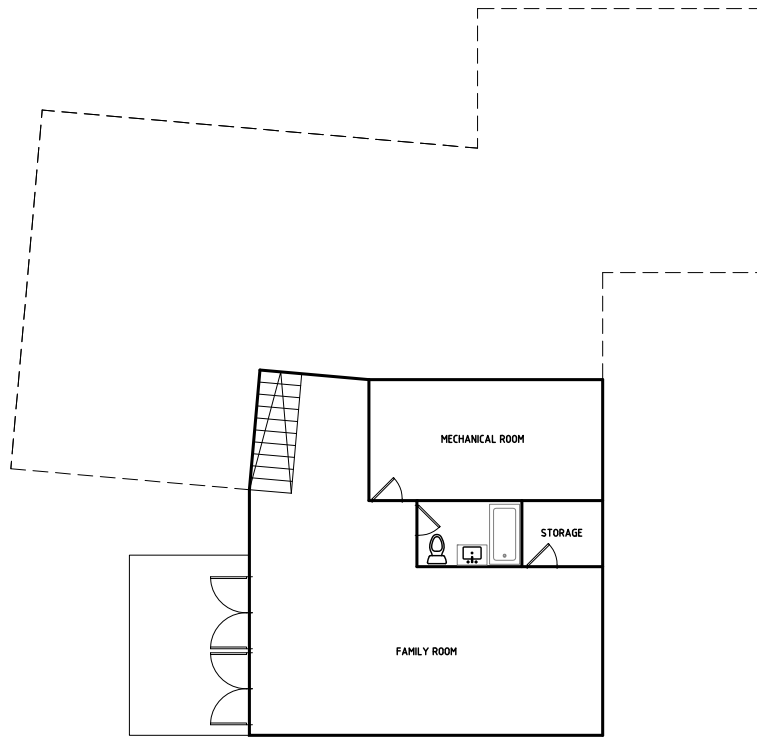

BASEMENT  
PLAN

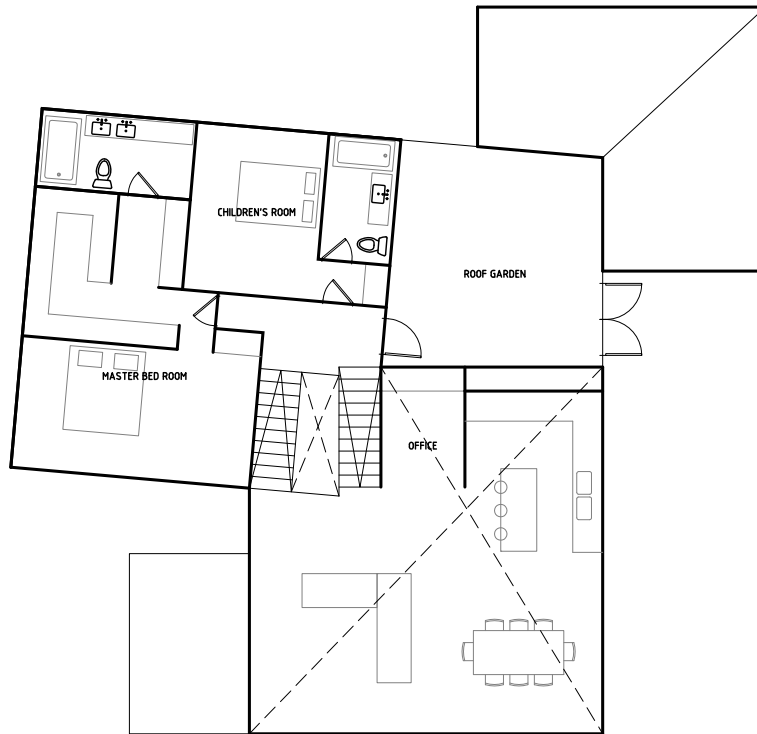

2ND FLOOR  
PLAN

**S s D**

171 BROOKLINE STREET  
Tel / Fax 617.576.9300

CAMBRIDGE MA 02139  
www.ssdarchitecture.com

SHEET TITLE:

SCHEME 2

TRAN HOUSE

DATE:

06 MAY 2013



JOB NUMBER:

1303

SCALE:

1/16" = 1'

SHEET NUMBER:

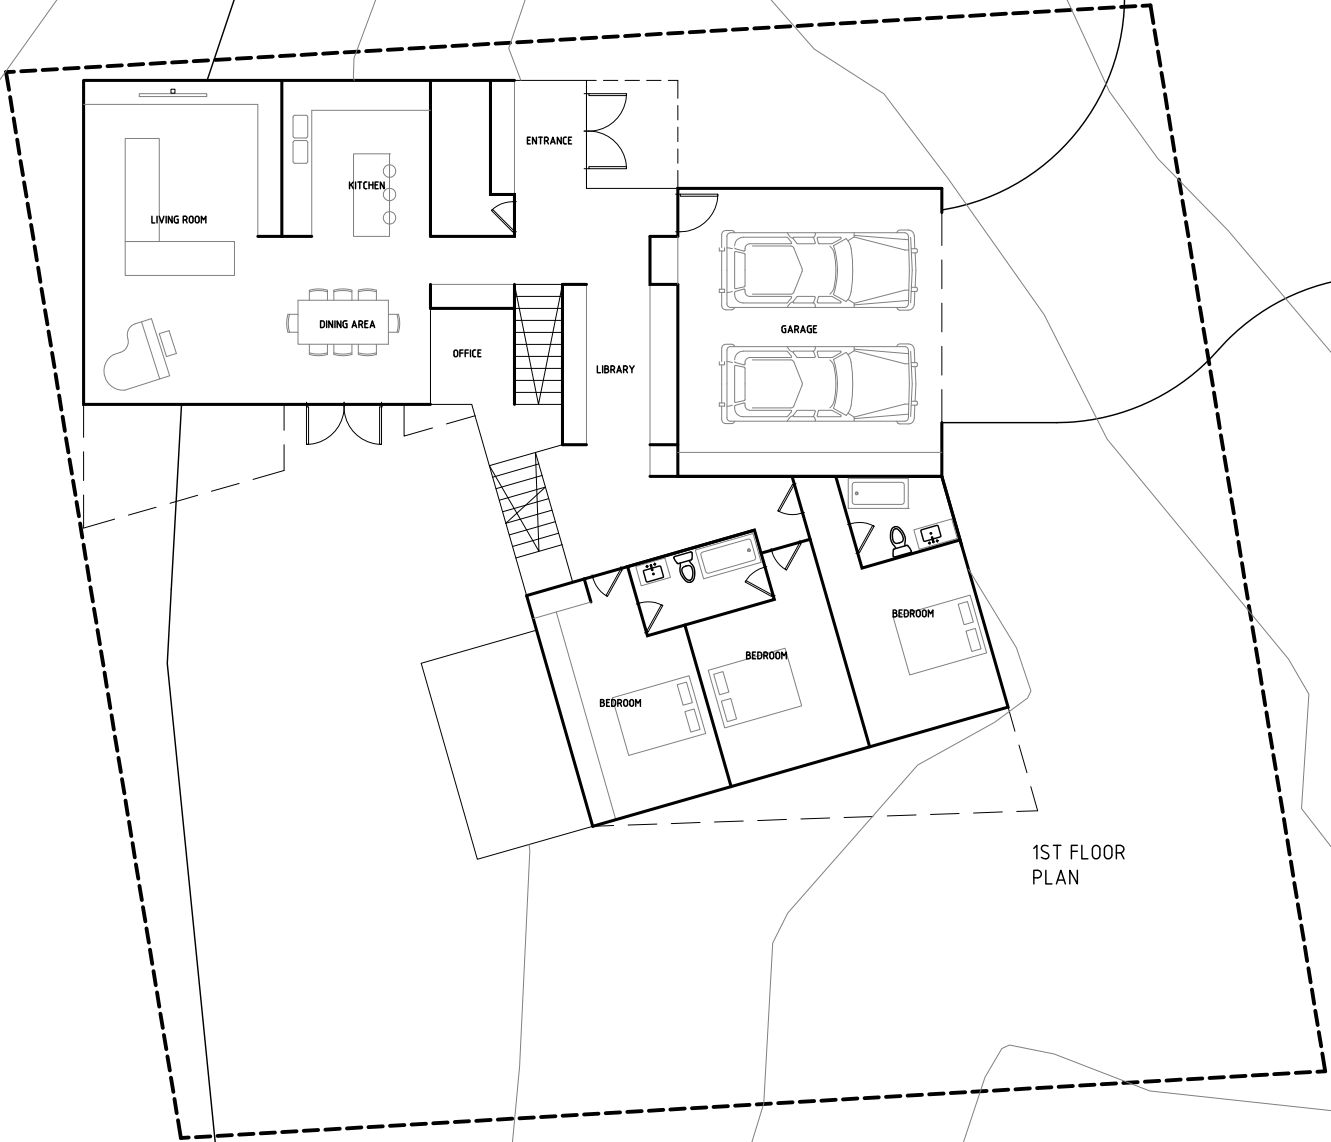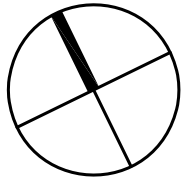

1ST FLOOR  
PLAN

**S s D**

171 BROOKLINE STREET  
Tel / Fax 617.576.9300

CAMBRIDGE MA 02139  
www.ssdarchitecture.com

SHEET TITLE:

SCHEME 3

TRAN HOUSE

DATE:

06 MAY 2013


JOB NUMBER:

1303


SCALE:

1/16" = 1'

SHEET NUMBER:

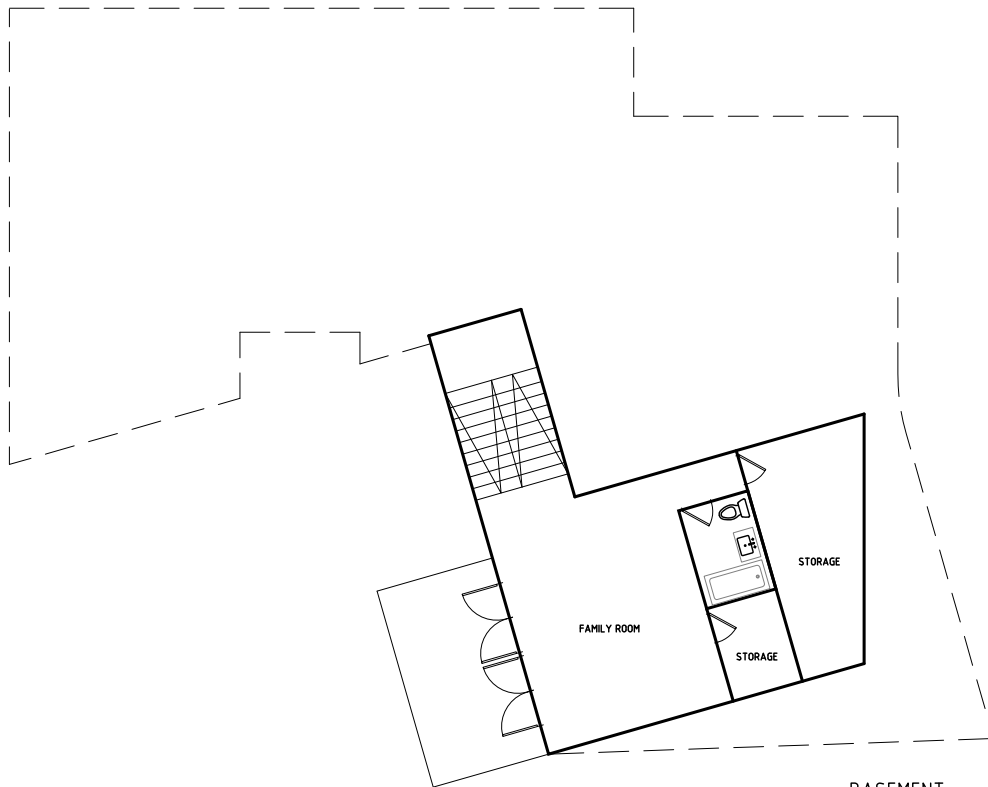

BASEMENT  
PLAN

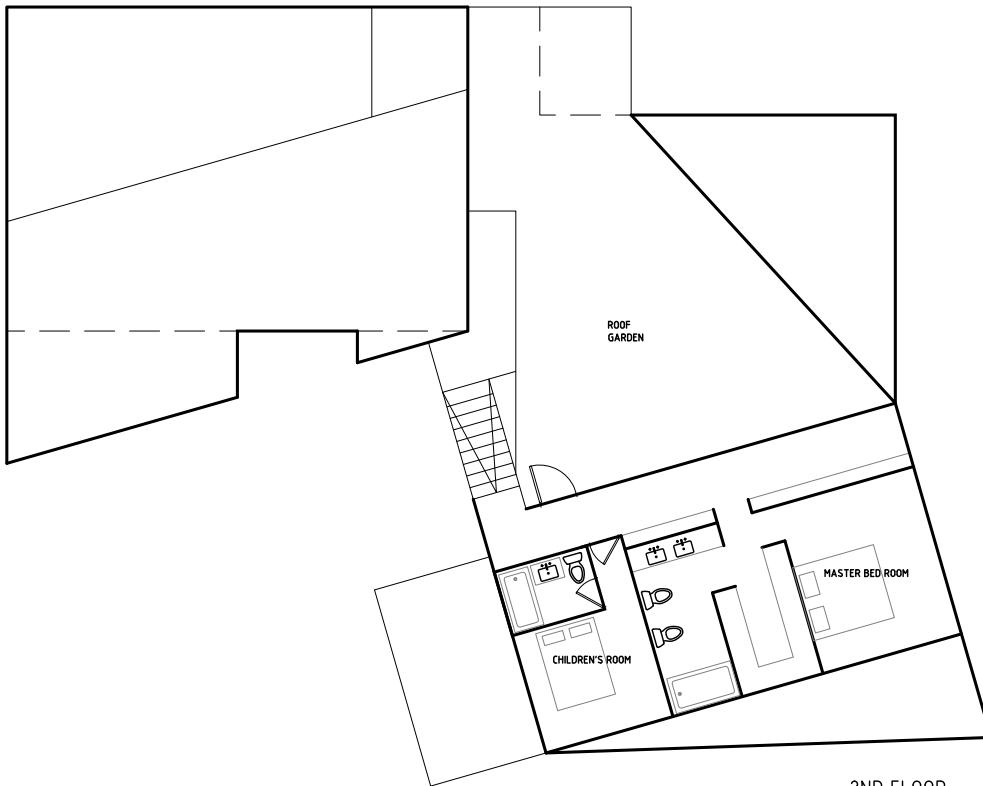

2ND FLOOR  
PLAN

**S s D**

171 BROOKLINE STREET  
Tel / Fax 617.576.9300

CAMBRIDGE MA 02139  
www.ssdarchitecture.com

SHEET TITLE:

SCHEME 3

TRAN HOUSE

DATE:

06 MAY 2013

JOB NUMBER:

1303

SCALE:

1/16" = 1'

SHEET NUMBER: