

S s D

171 BROOKLINE STREET
Tel / Fax 617. 576. 9300

CAMBRIDGE MA 02139
www.ssdarchitecture.com

SHEET TITLE:

SCHEME 4

TRAN HOUSE

DATE:

23 MAY 2013



JOB NUMBER:

1303

SCALE:

1/16" = 1'

SHEET NUMBER:

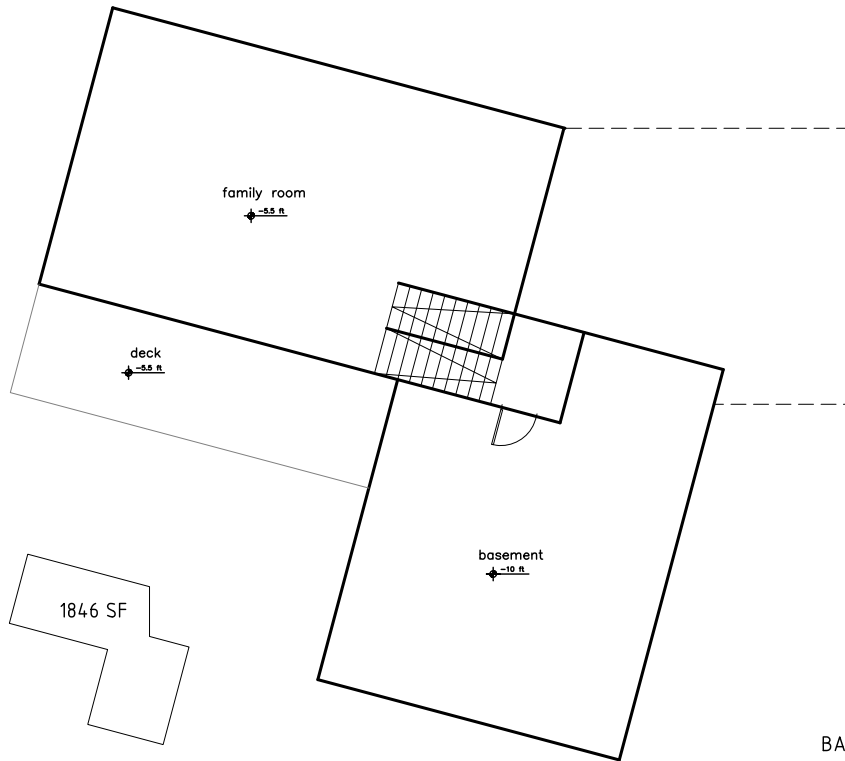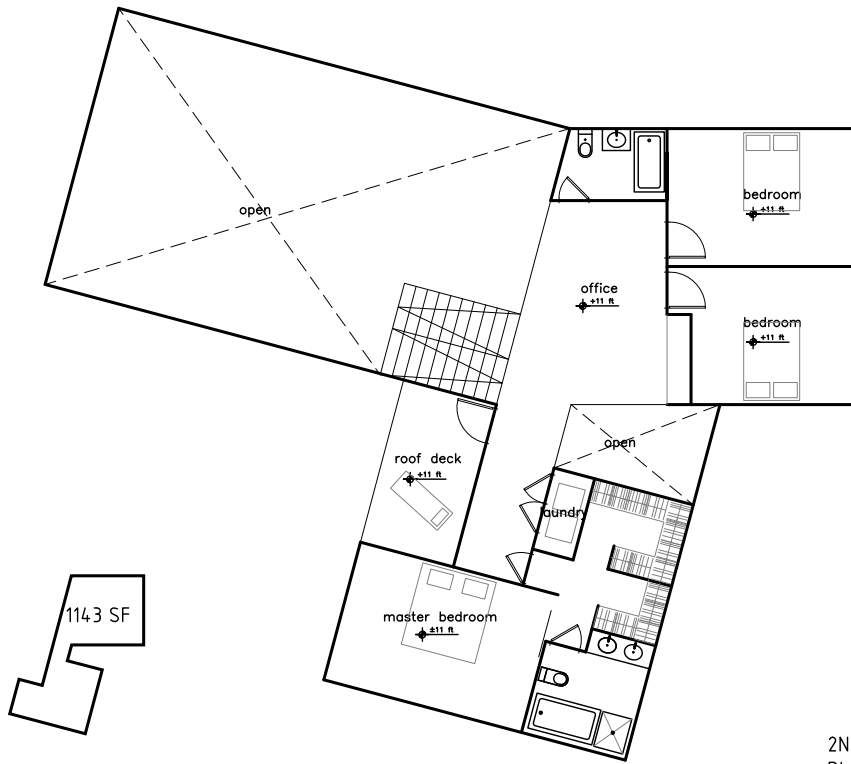

TOTAL 3386 SF

S s D

171 BROOKLINE STREET
Tel / Fax 617.576.9300

CAMBRIDGE MA 02139
www.ssdarchitecture.com

SHEET TITLE:

SCHEME 4

TRAN HOUSE

DATE:

23 MAY 2013

JOB NUMBER:

1303

SCALE:

1/16" = 1'

SHEET NUMBER: