



3 EXTERIOR WALL SECTION - STEEL COLUMN
3/4"=1'

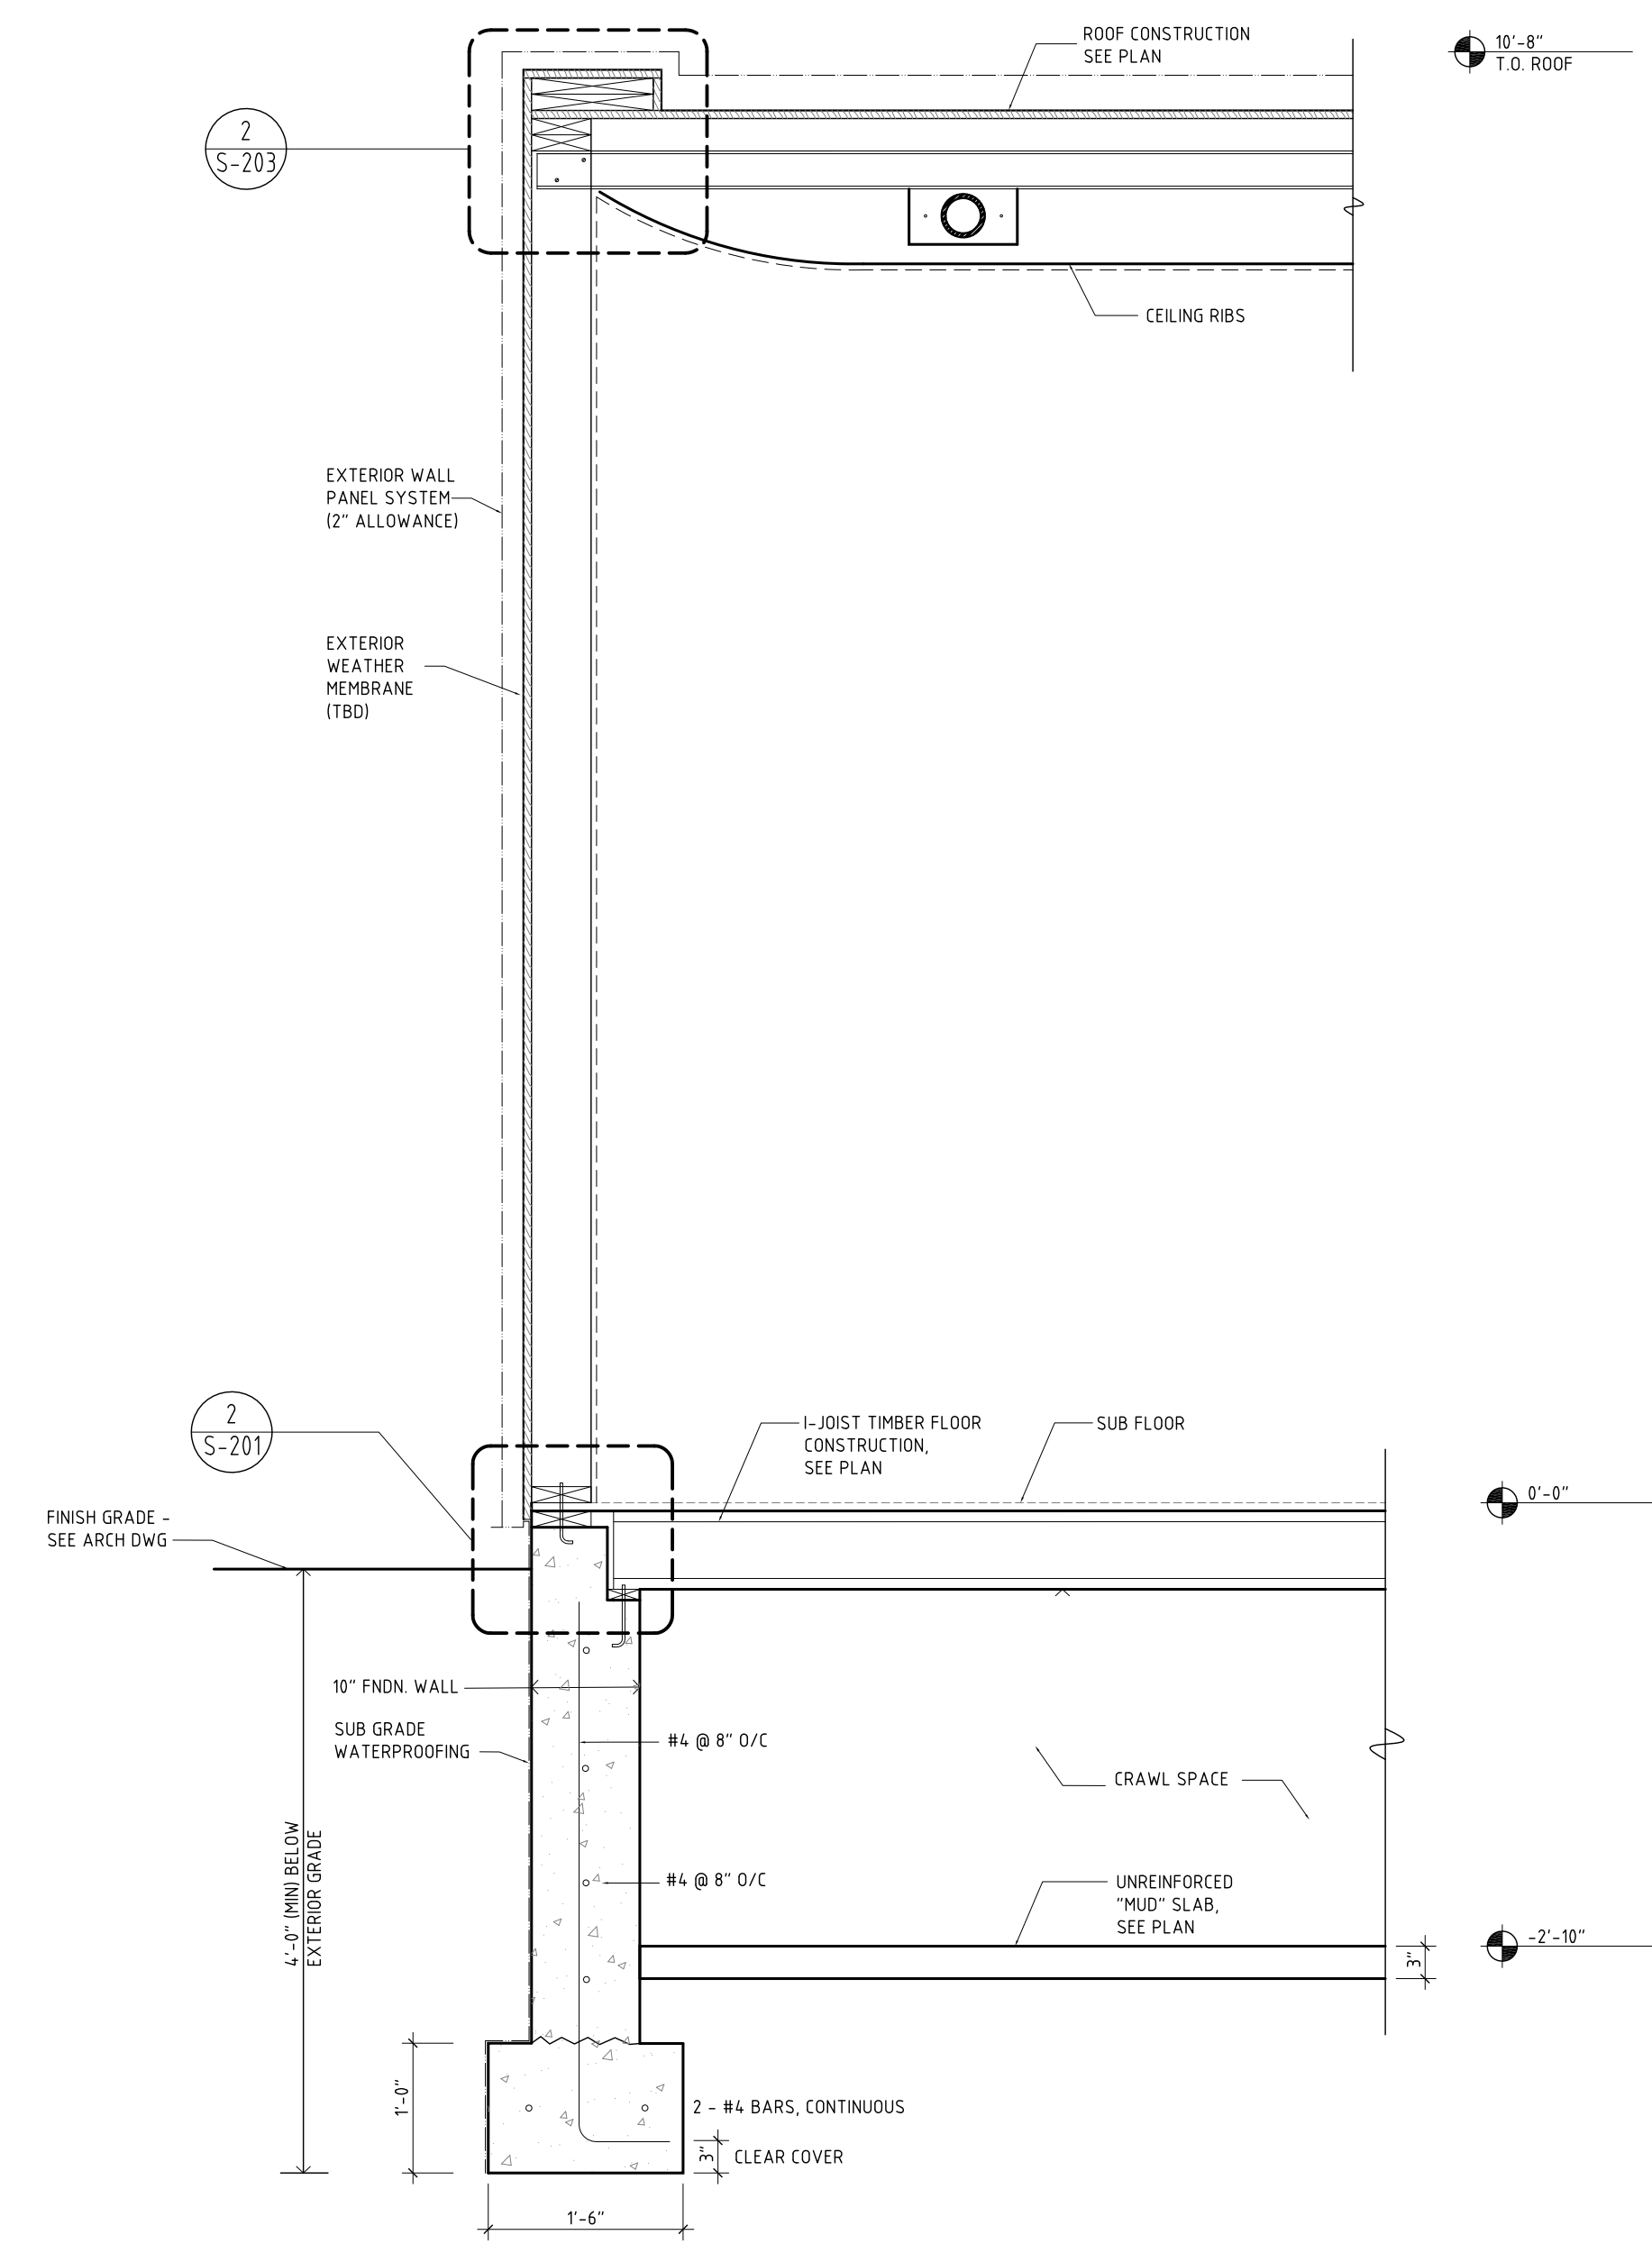

2 EXTERIOR WALL SECTION - STUD WALL
3/4"=1'

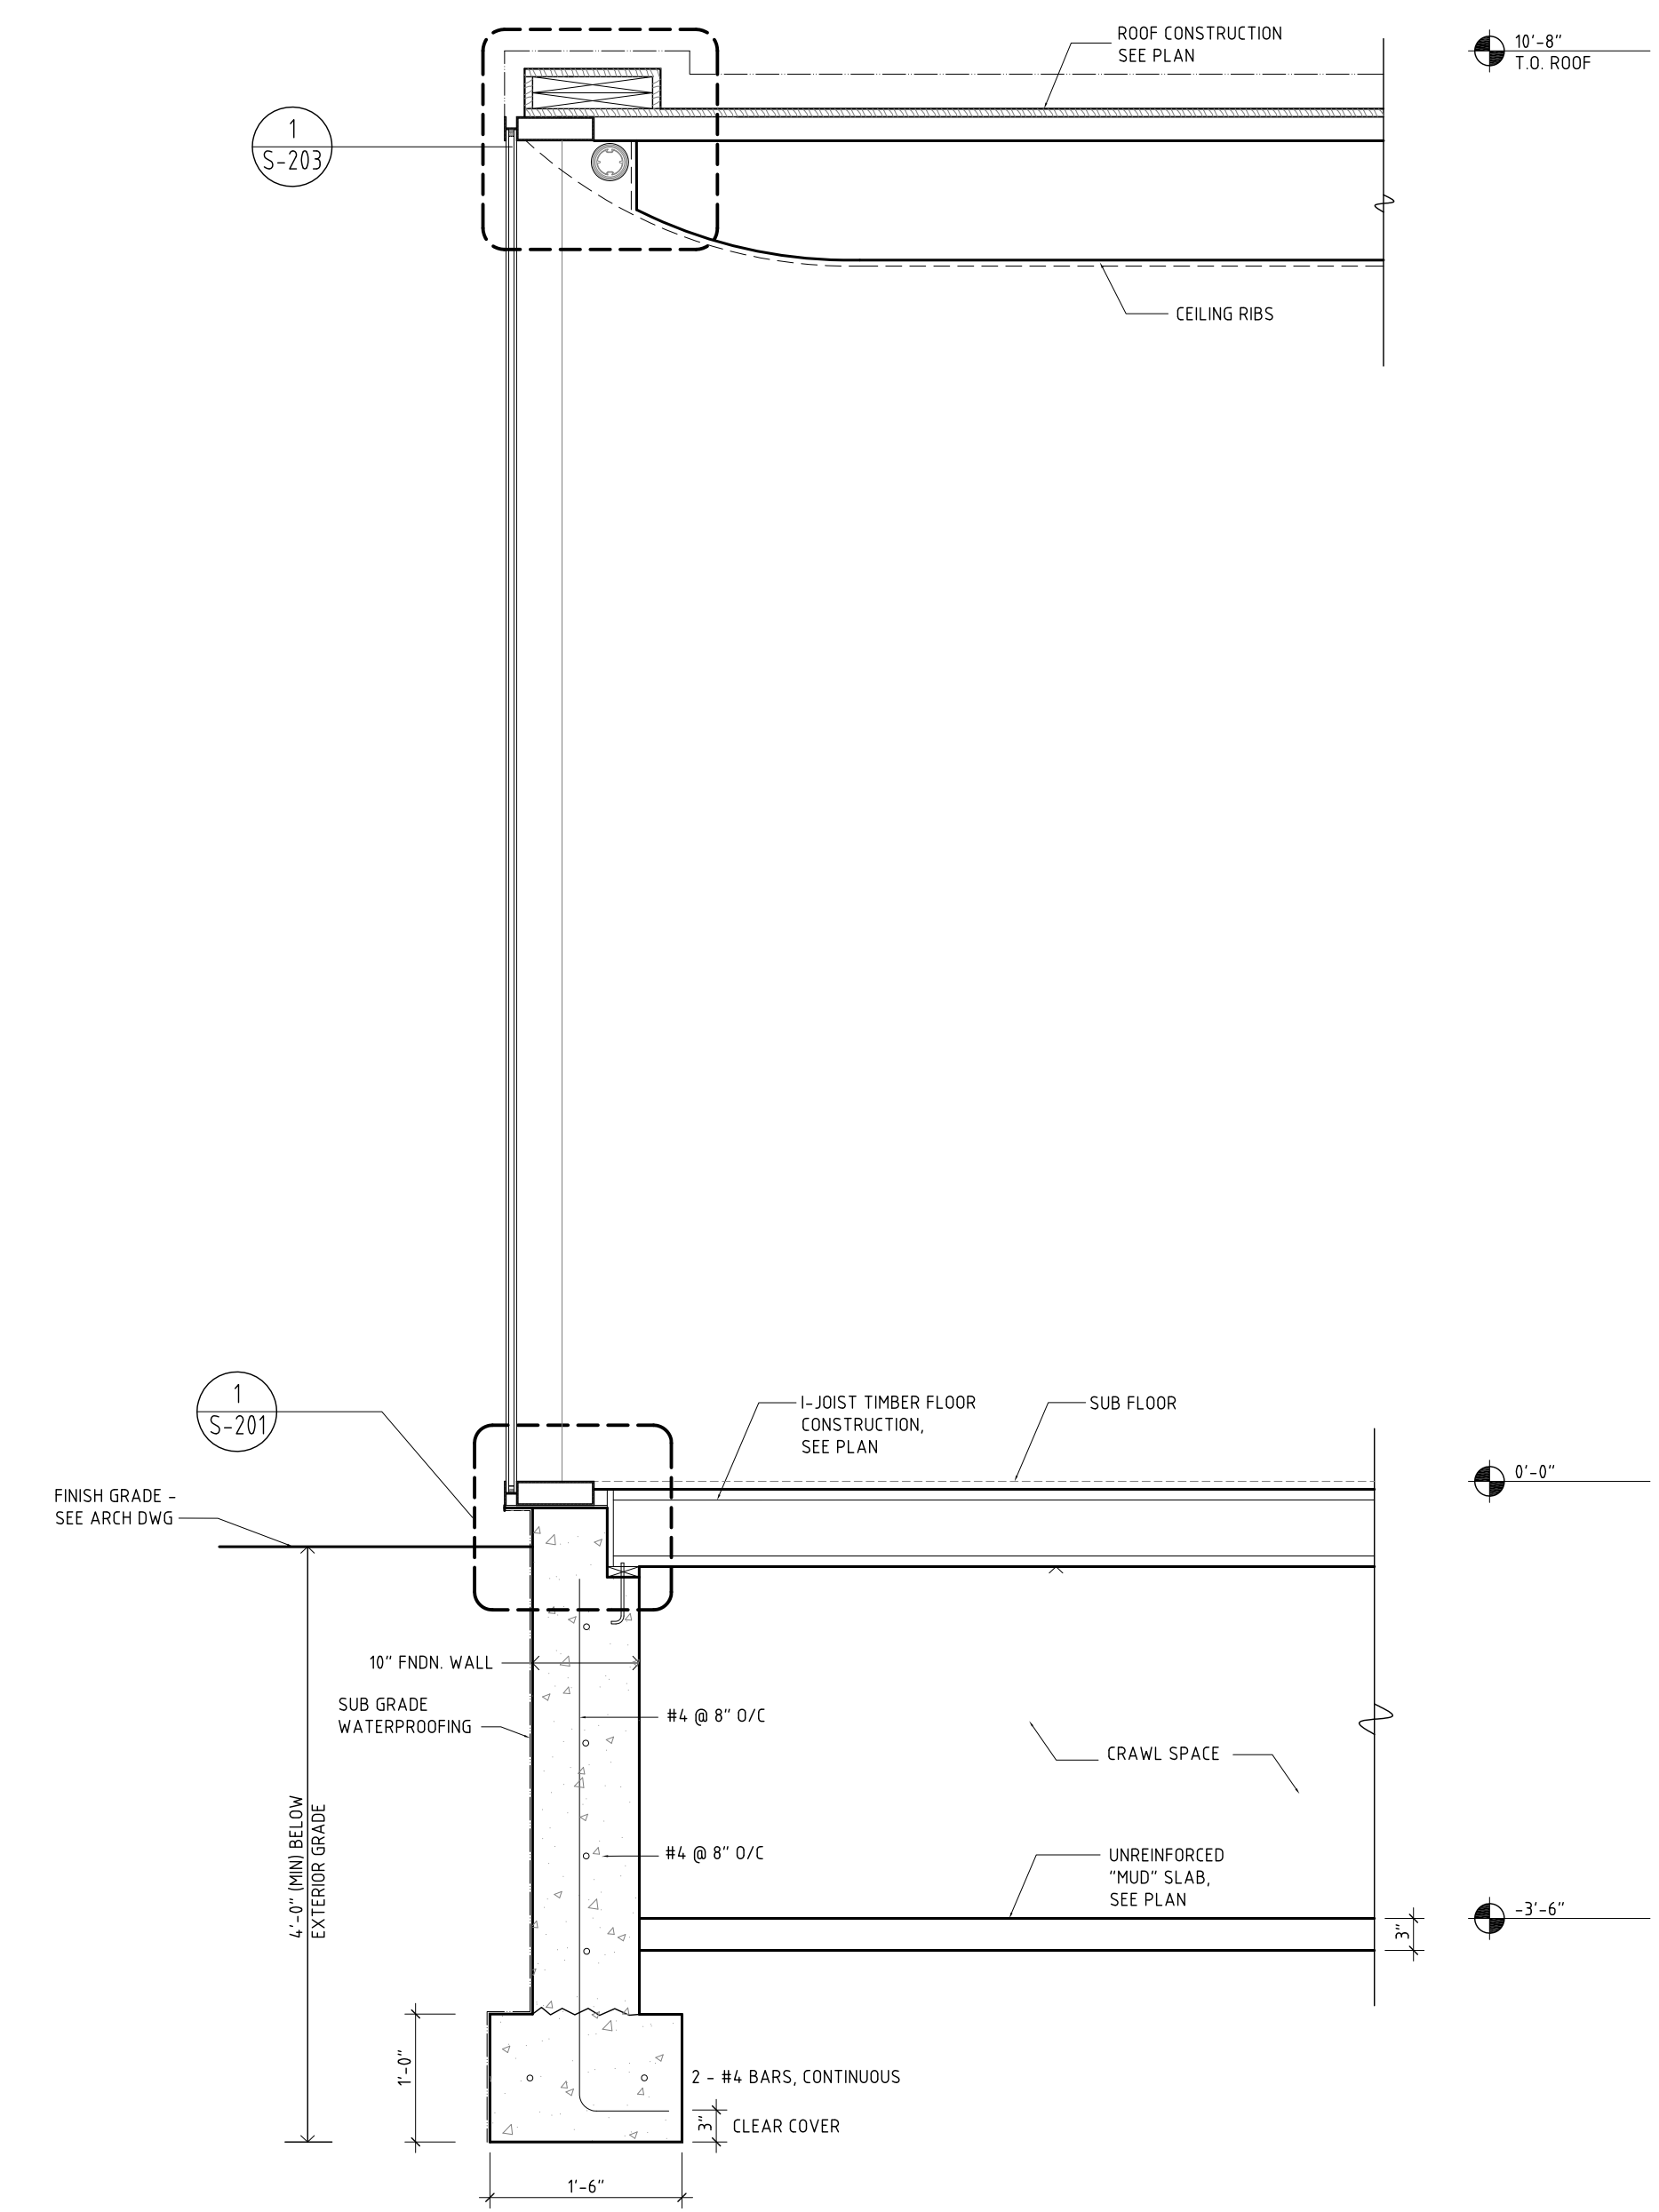

1 EXTERIOR WALL SECTION - CURTAIN WALL
3/4"=1'