




2 FOUNDATION SECTION
1 1/2"=1'

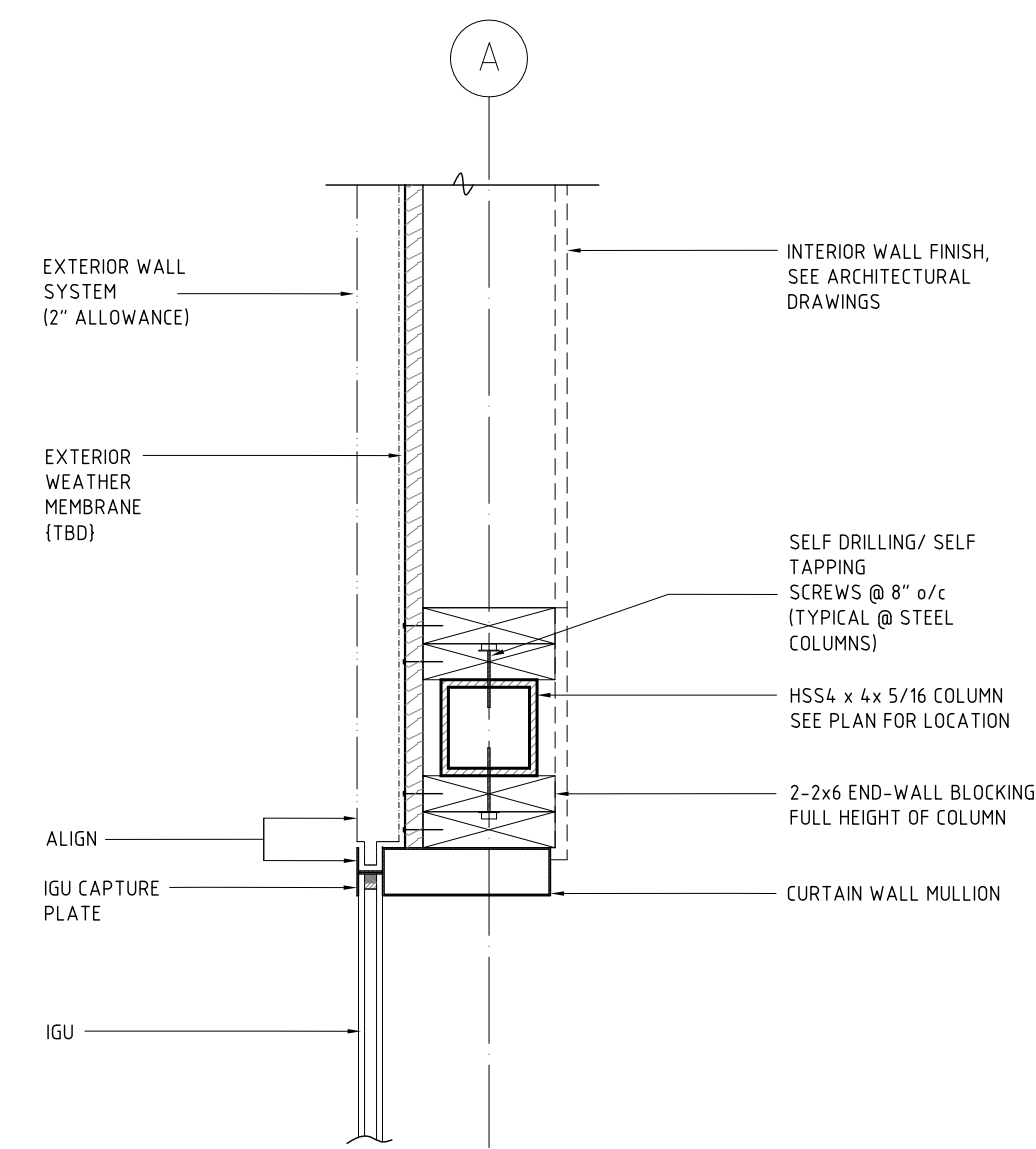


4 PLAN DETAIL
1 1/2"=1'

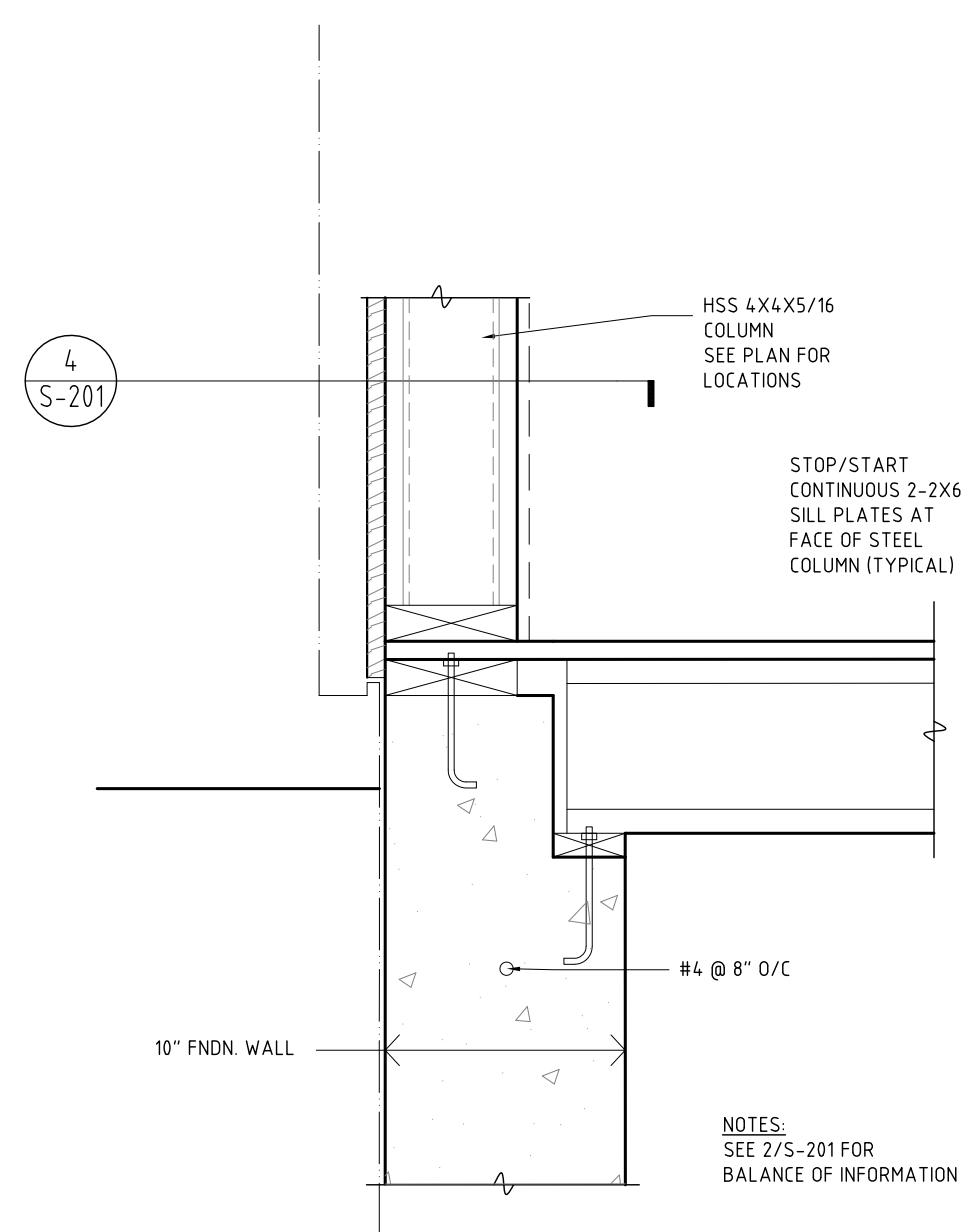

3 FOUNDATION SECTION
1 1/2"=1'

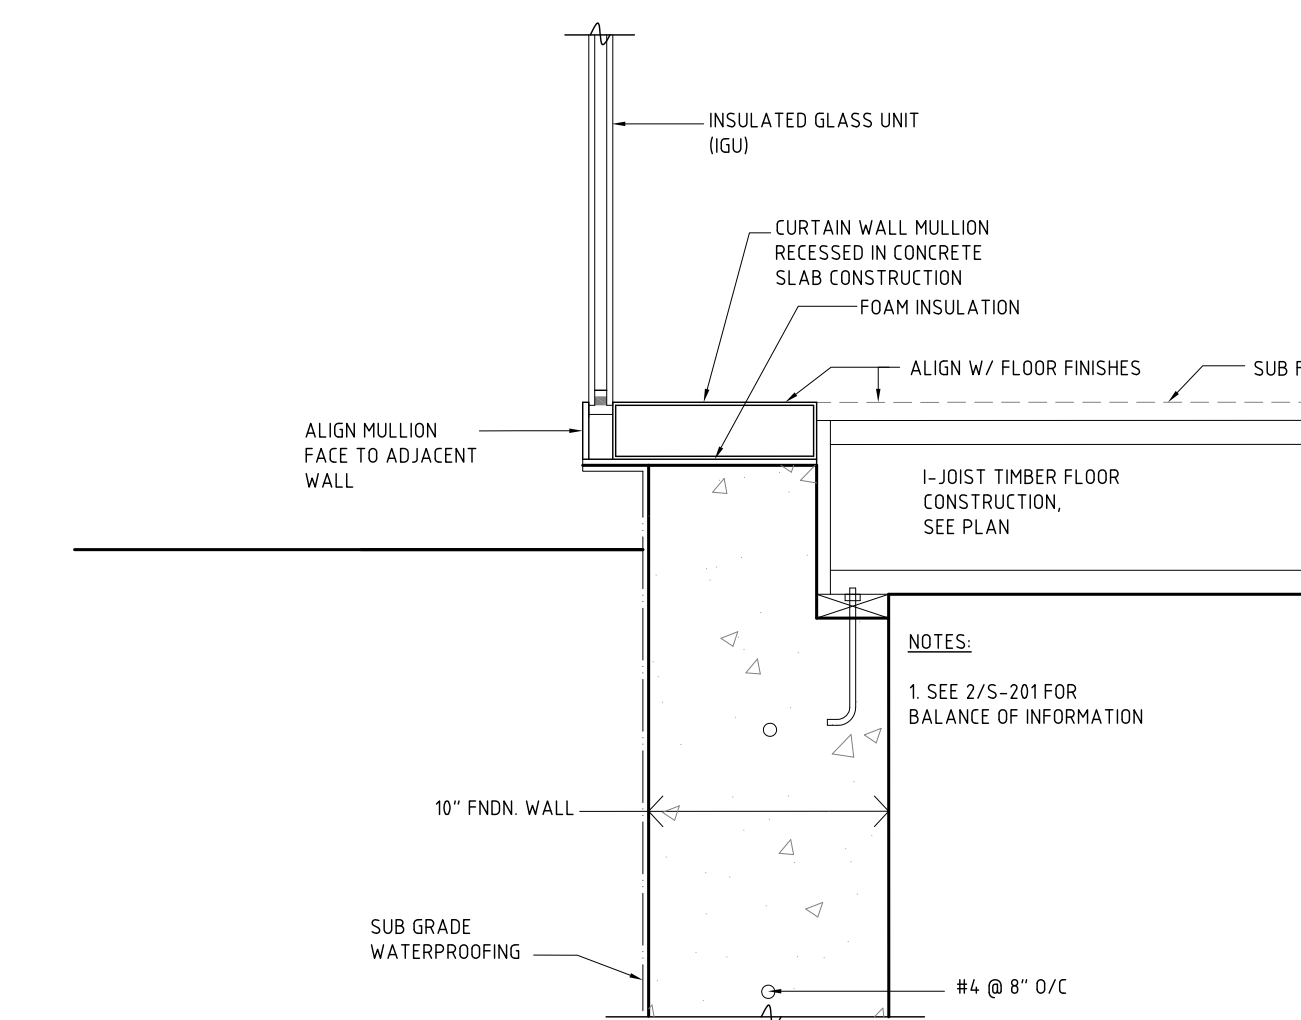

1 FOUNDATION SECTION
1 1/2"=1'

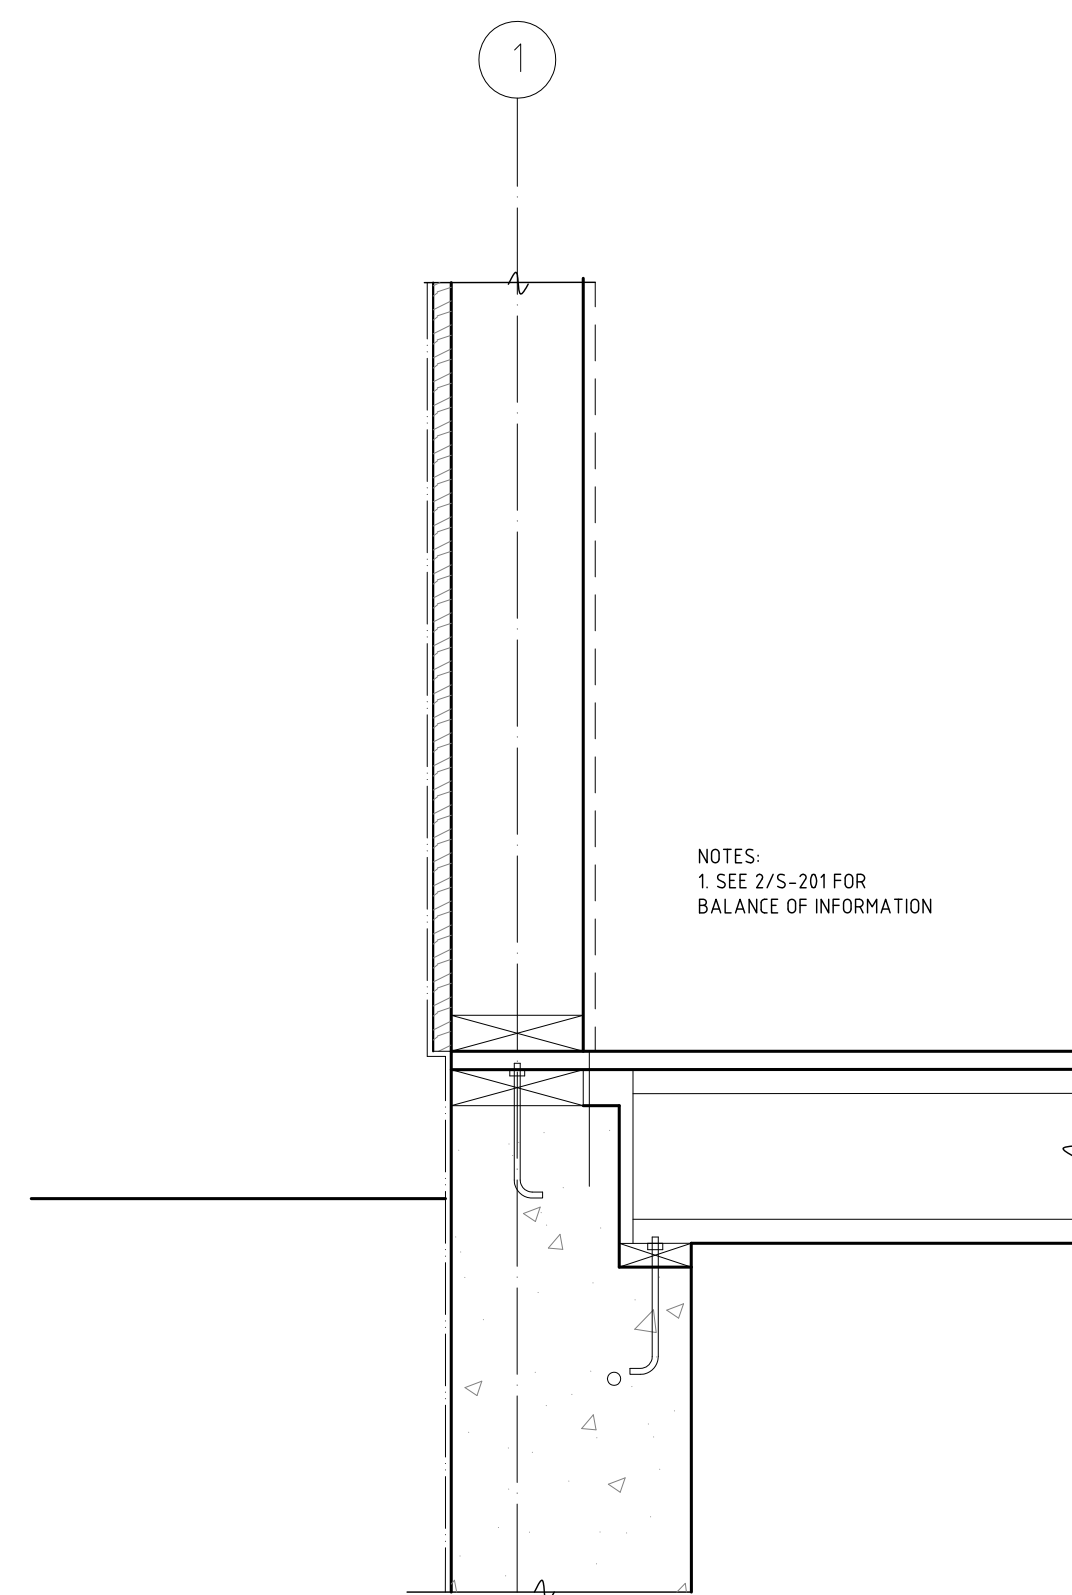

5 FOUNDATION SECTION
1 1/2"=1'

NOTES:
1. SEE 2/S-201 FOR
BALANCE OF INFORMATION

STOP/START
CONTINUOUS 2-2X6
SILL PLATES AT
FACE OF STEEL
COLUMN (TYPICAL)

NOTES:
SEE 2/S-201 FOR
BALANCE OF INFORMATION

NOTES:
1. SEE 2/S-201 FOR
BALANCE OF INFORMATION