


1 BASEMENT PROPOSAL

1/8" = 1'

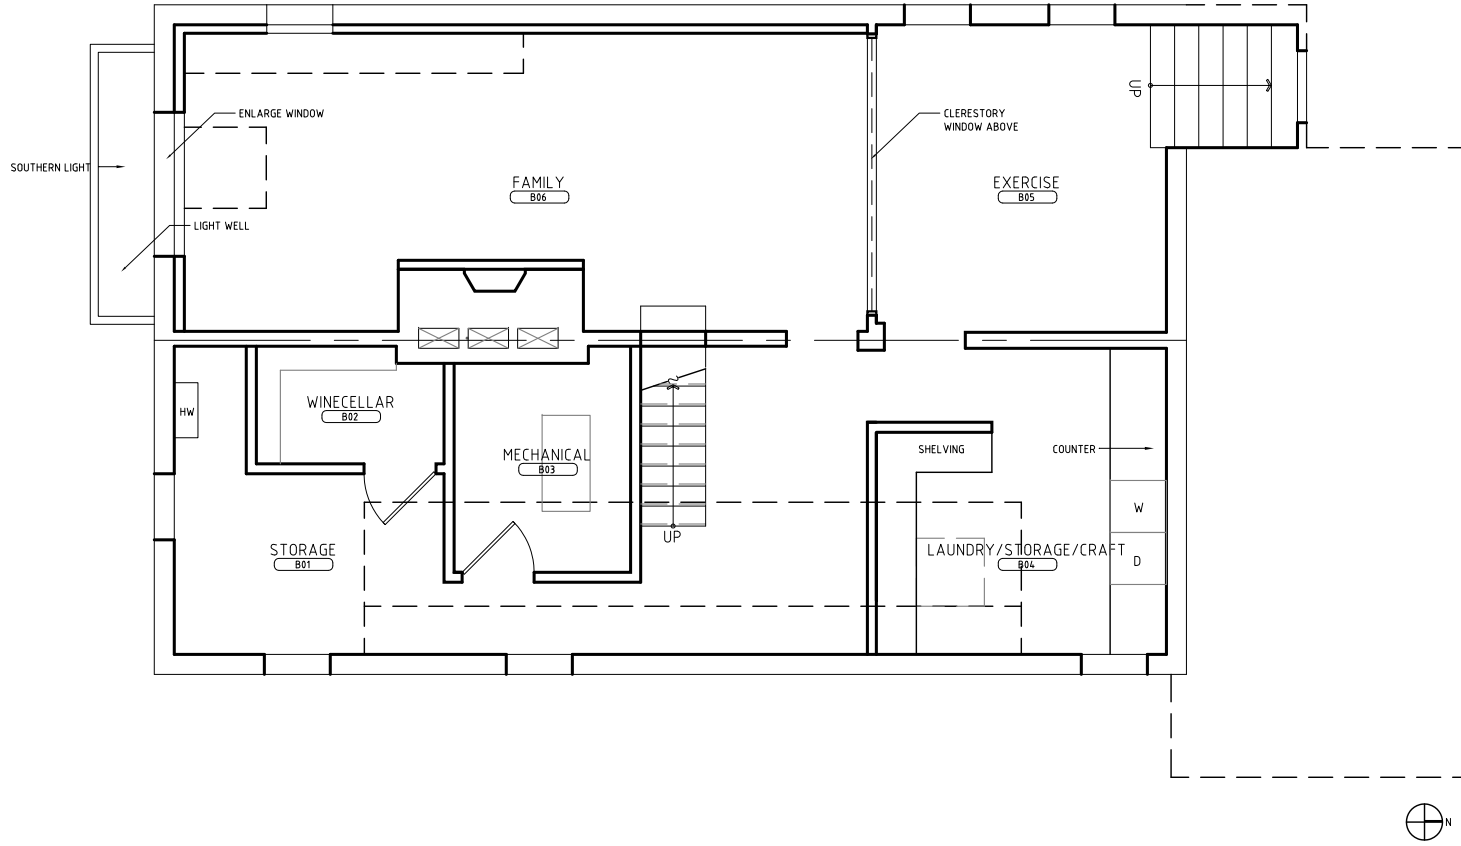

S S D

171 BROOKLINE STREET / CAMBRIDGE MA 02139
 T 617.576.9300 / F 866.677.3878 / www.ssdarchitecture.com

SHEET TITLE:
BASEMENT PROPOSAL

119 PARK

DATE: 15 DECEMBER 2010

JOB NUMBER: 1012
 SCALE: 1/8" = 1'

SHEET NUMBER:

SD-05

© COPYRIGHT 2008 SINGLE SPEED DESIGN LLP. UNAUTHORIZED USE IS PROHIBITED.