




1 BATHROOM OPTION 1
1/4" = 1'

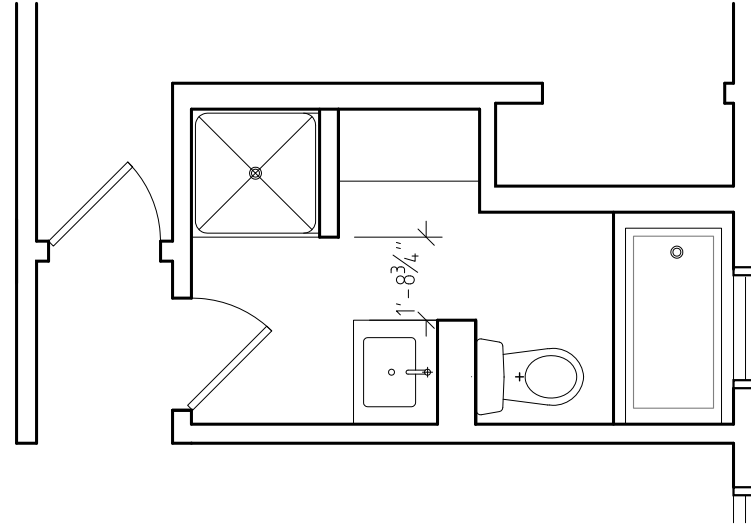

2 BATHROOM OPTION 2
1/4" = 1'

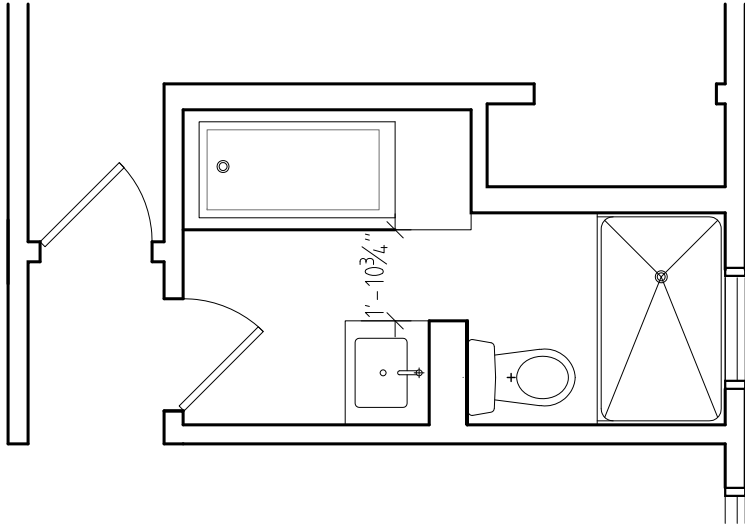

3 BATHROOM OPTION 3
1/4" = 1'

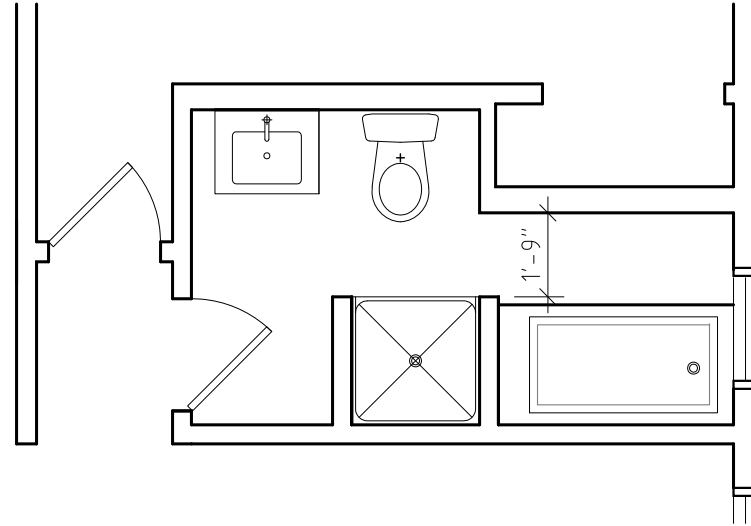

4 BATHROOM OPTION 4
1/4" = 1'

S S D 171 BROOKLINE STREET / CAMBRIDGE, MA 02139 T 617. 576. 9300 / F 866. 677. 3878 / www.ssdarchitecture.com <small>© COPYRIGHT 2008 SINGLE SPEED DESIGN LLP. UNAUTHORIZED USE IS PROHIBITED.</small>	SHEET TITLE: FIRST FLOOR BATHROOM OPTION 119 PARK	DATE: 21 DECEMBER 2010	SHEET NUMBER: SD-12
		JOB NUMBER: 1012	SCALE: 1/4" = 1'