


aerial view

| | | | |
|--|--------------------------------------|---------------------------------|--------------|
| SSD 171 BROOKLINE ST. CAMBRIDGE MA 02139 T 617.576.9300 F 866.677.3878 www.ssdarchitecture.com | sheet title: aerial scheme | date: 13 January 2011 | SD-13 |
| | project: 119 PARK | job no.: 1012 | |

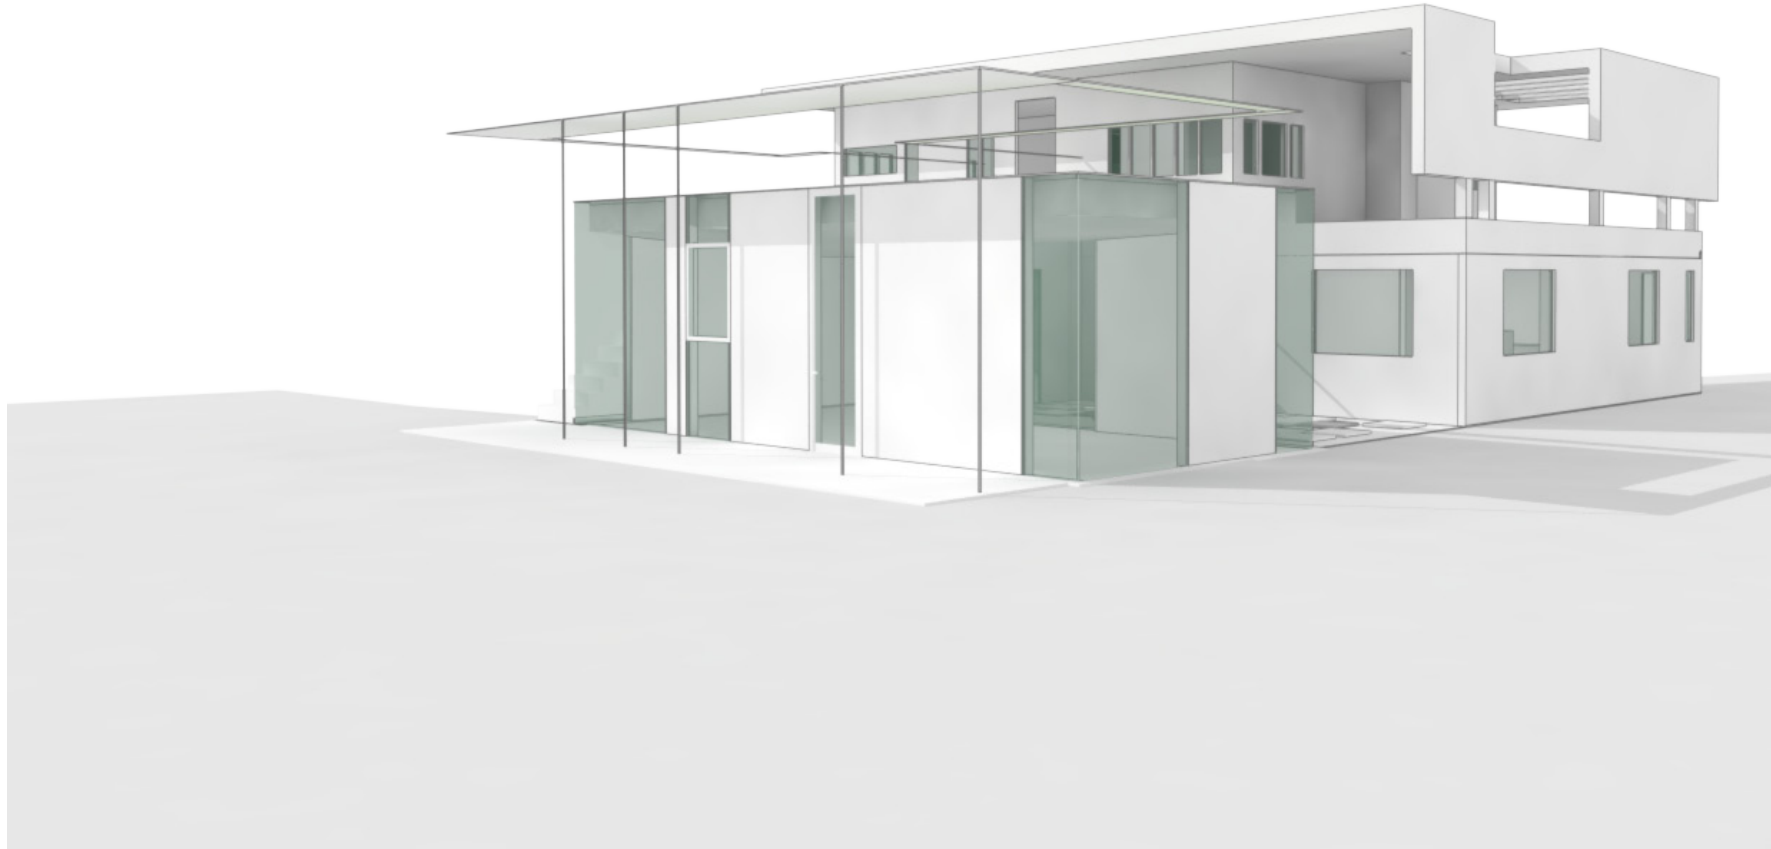

corner view

SSD

171 BROOKLINE ST. | CAMBRIDGE MA 02139
T 617.576.9300 F 866.677.3878 www.ssdarchitecture.com

SHEET TITLE:

View from corner

TOWER:

119 PARK


DATE: 13 January 2011

JOB NO.:

1012

SCALE:

SD-14

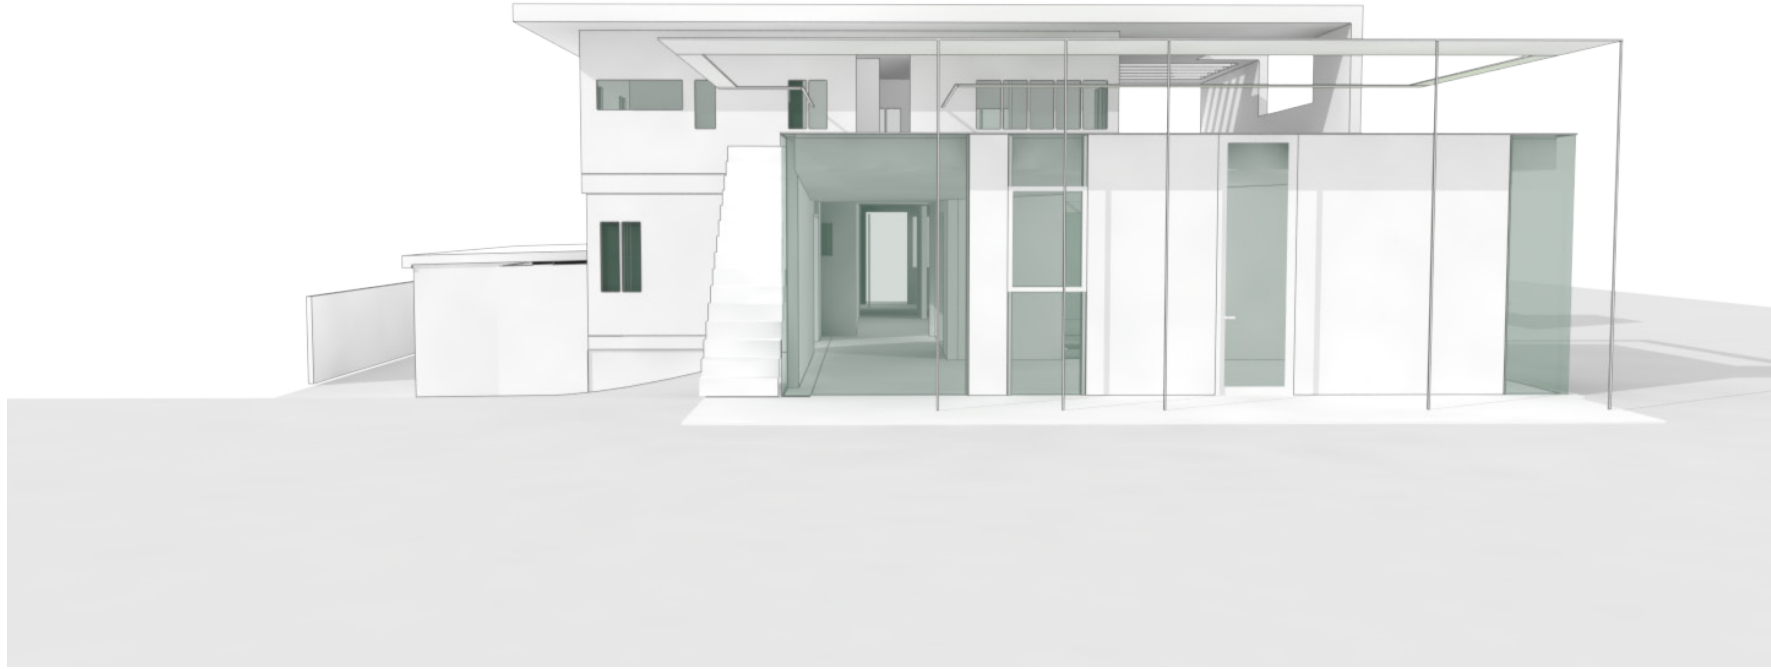

side view

SSD

171 BROOKLINE ST. | CAMBRIDGE MA 02139
T 617.576.9300 F 866.677.3878 www.ssdarchitecture.com

SHEET TITLE:

View from front

TOWER:

119 PARK

DATE: 13 January 2011

JOB NO.:

1012

SCALE:

SD-15