



1 FIRST FLOOR SURVEY
1/4" = 1'

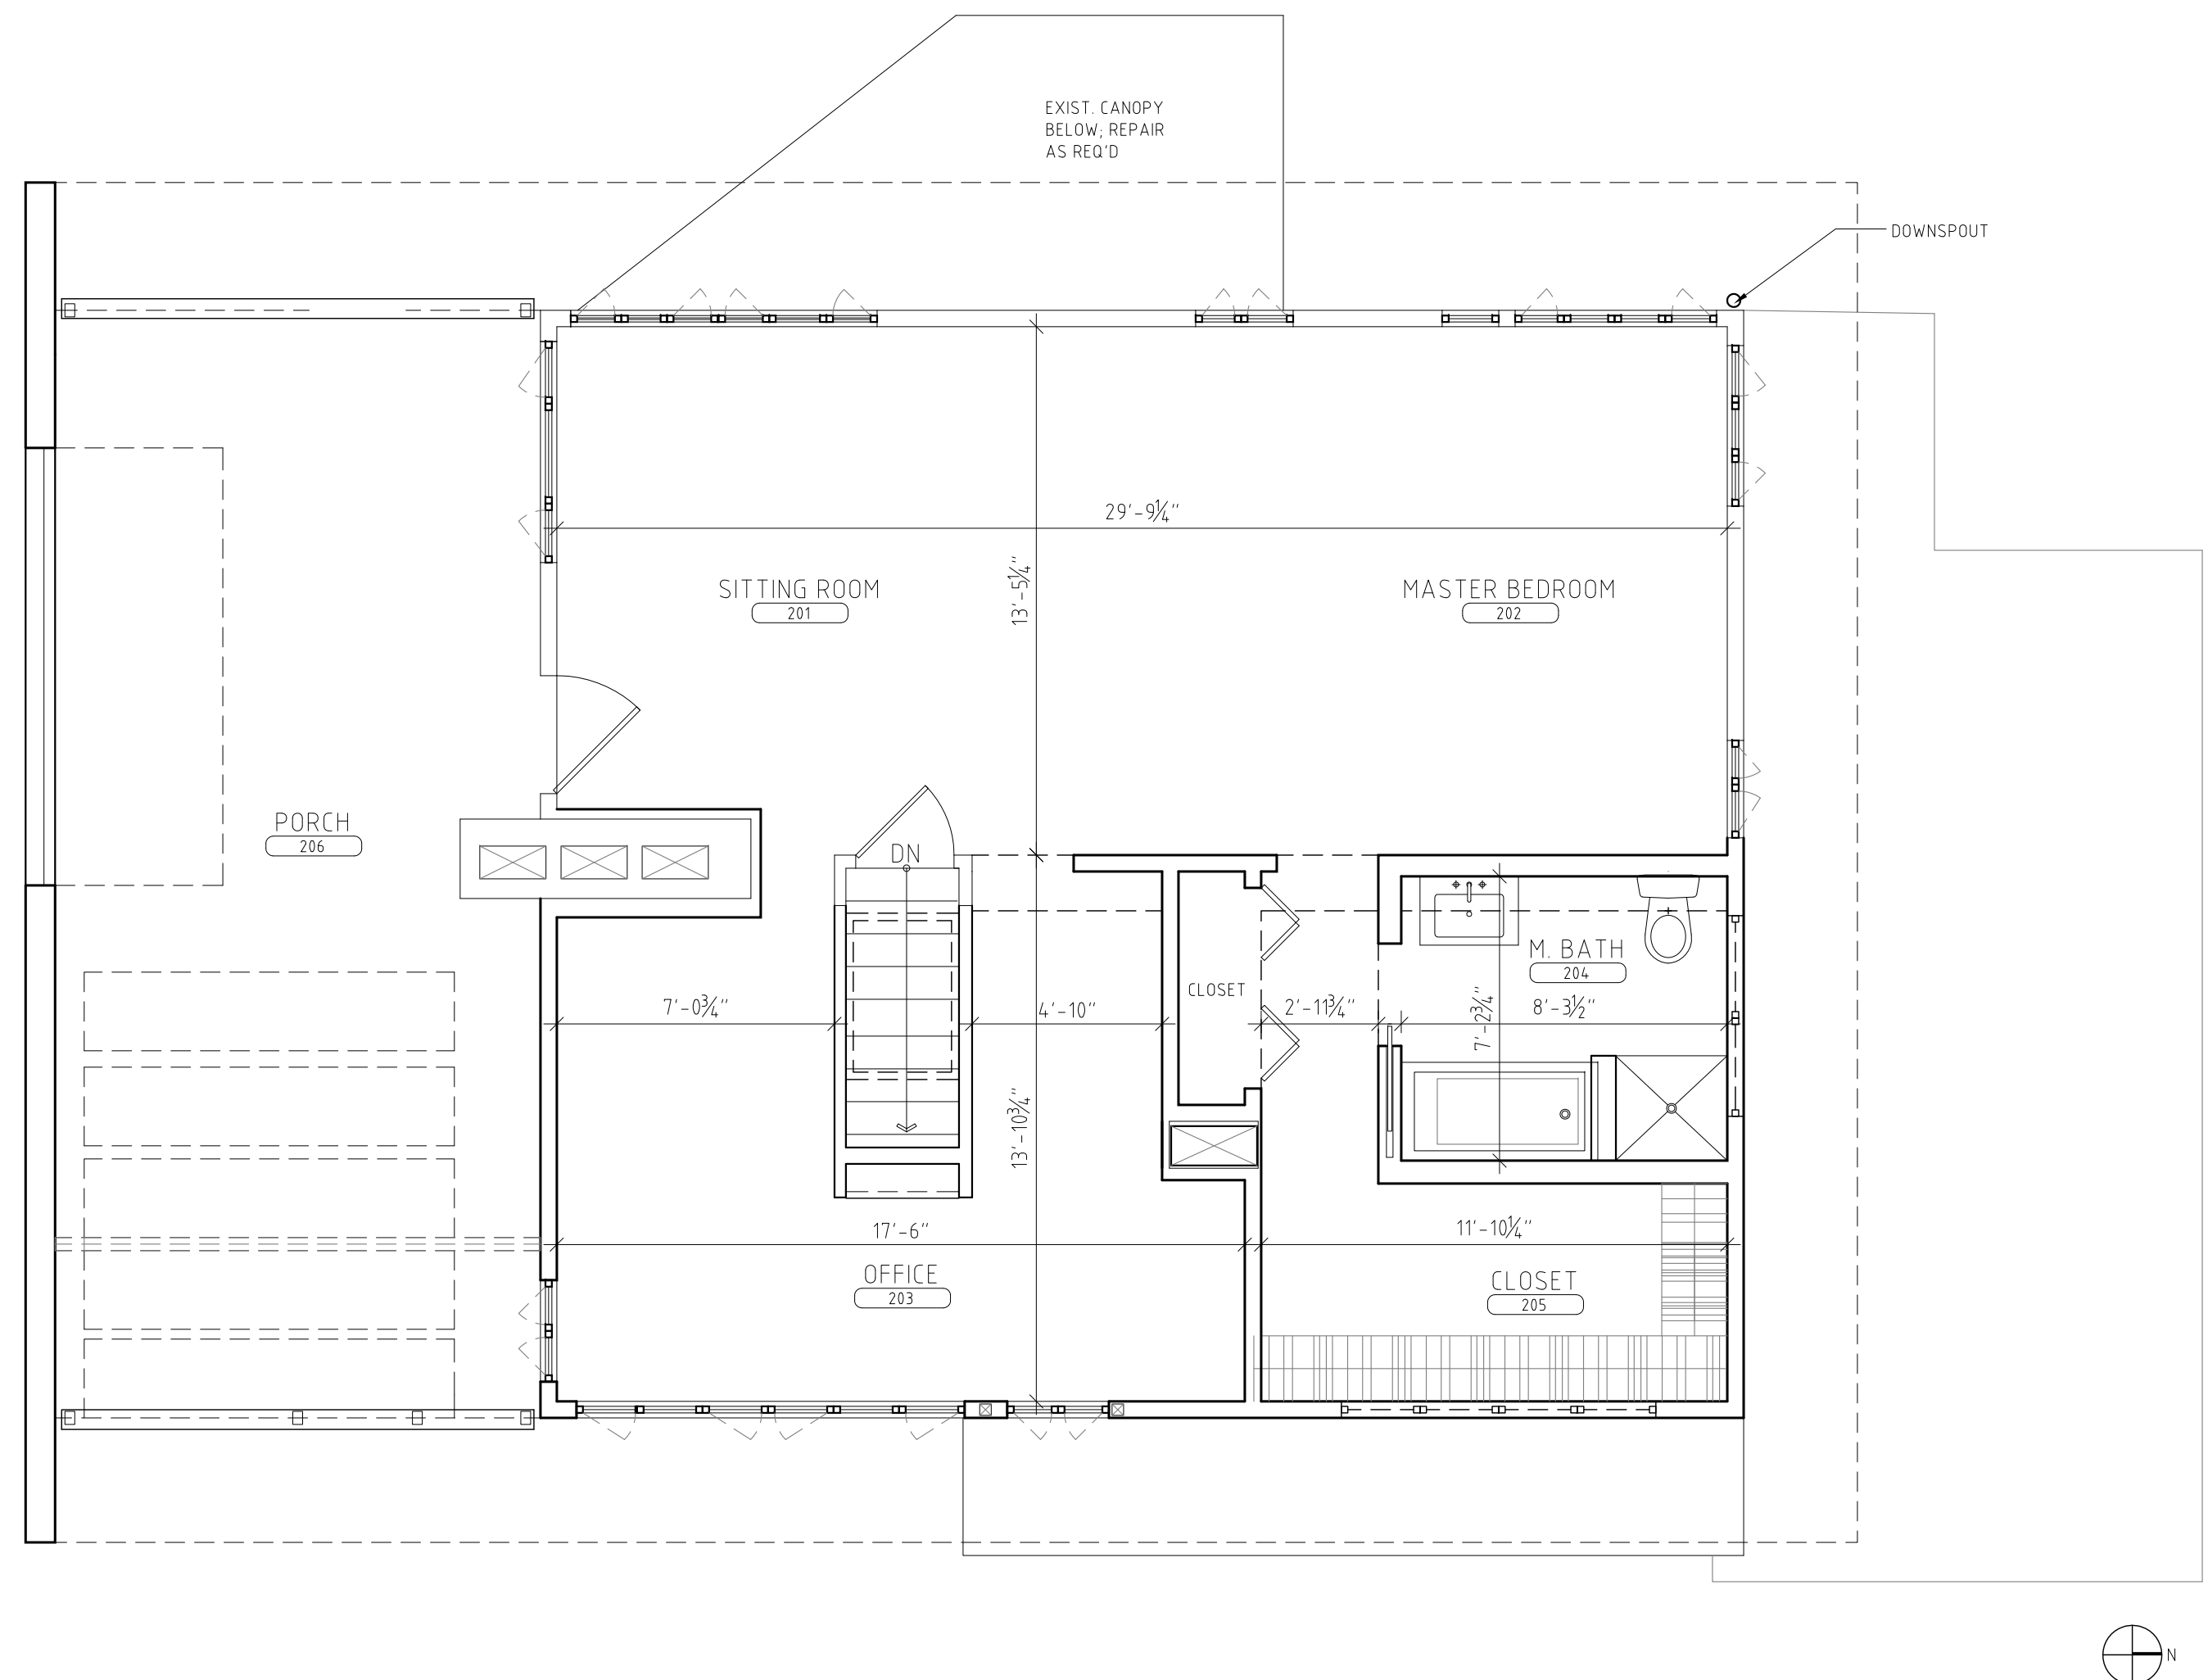

2 SECOND FLOOR SURVEY
1/4" = 1'

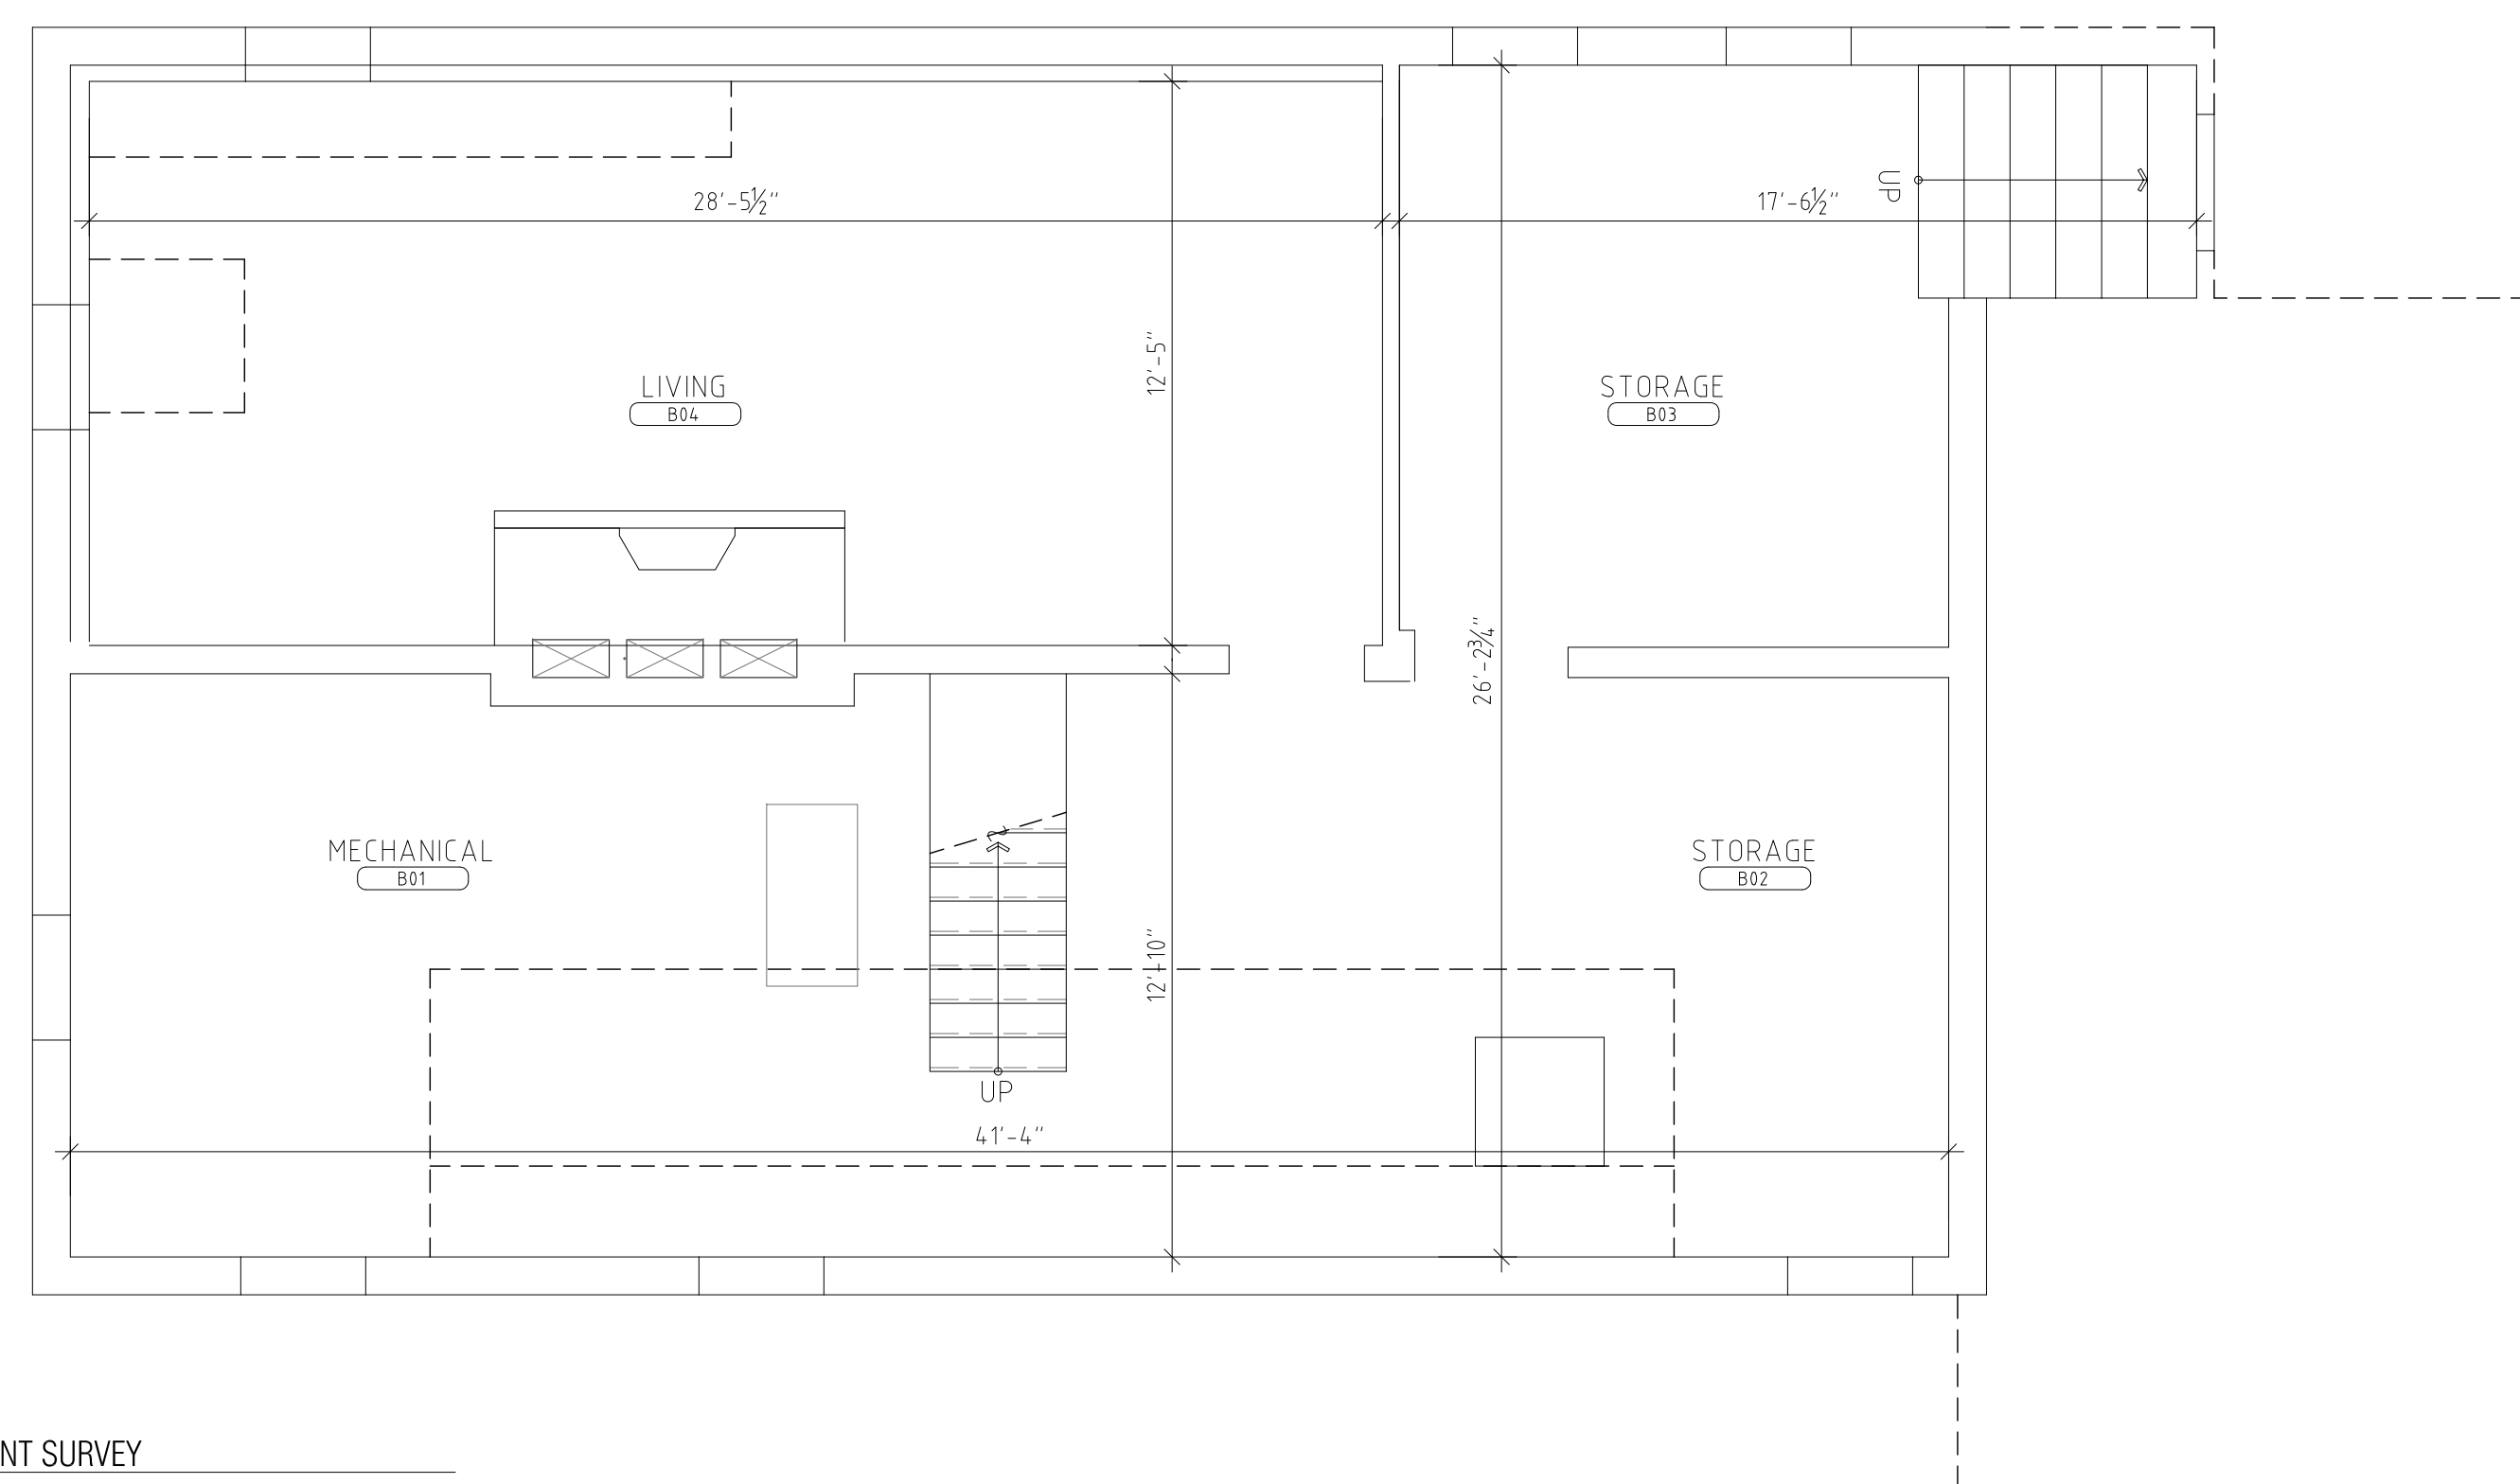

3 BASEMENT SURVEY
1/4" = 1'

PROJECT:
119 PARK

PROJECT ADDRESS:
119 PARK AVE
ARLINGTON, MA 02476

DWG TITLE:
INTERIOR SURVEY

SEAL & SIGNATURE:

DATE: 29 NOVEMBER 2010
PROJECT No.: 1012

DWG BY: JH, JP, FPG
CHK BY: JH, JP

DWG No.:

X-002.00
PAGE No.: 1 OF 1