


1 PROPOSED ADDITION FOOTPRINT
1/8" = 1'

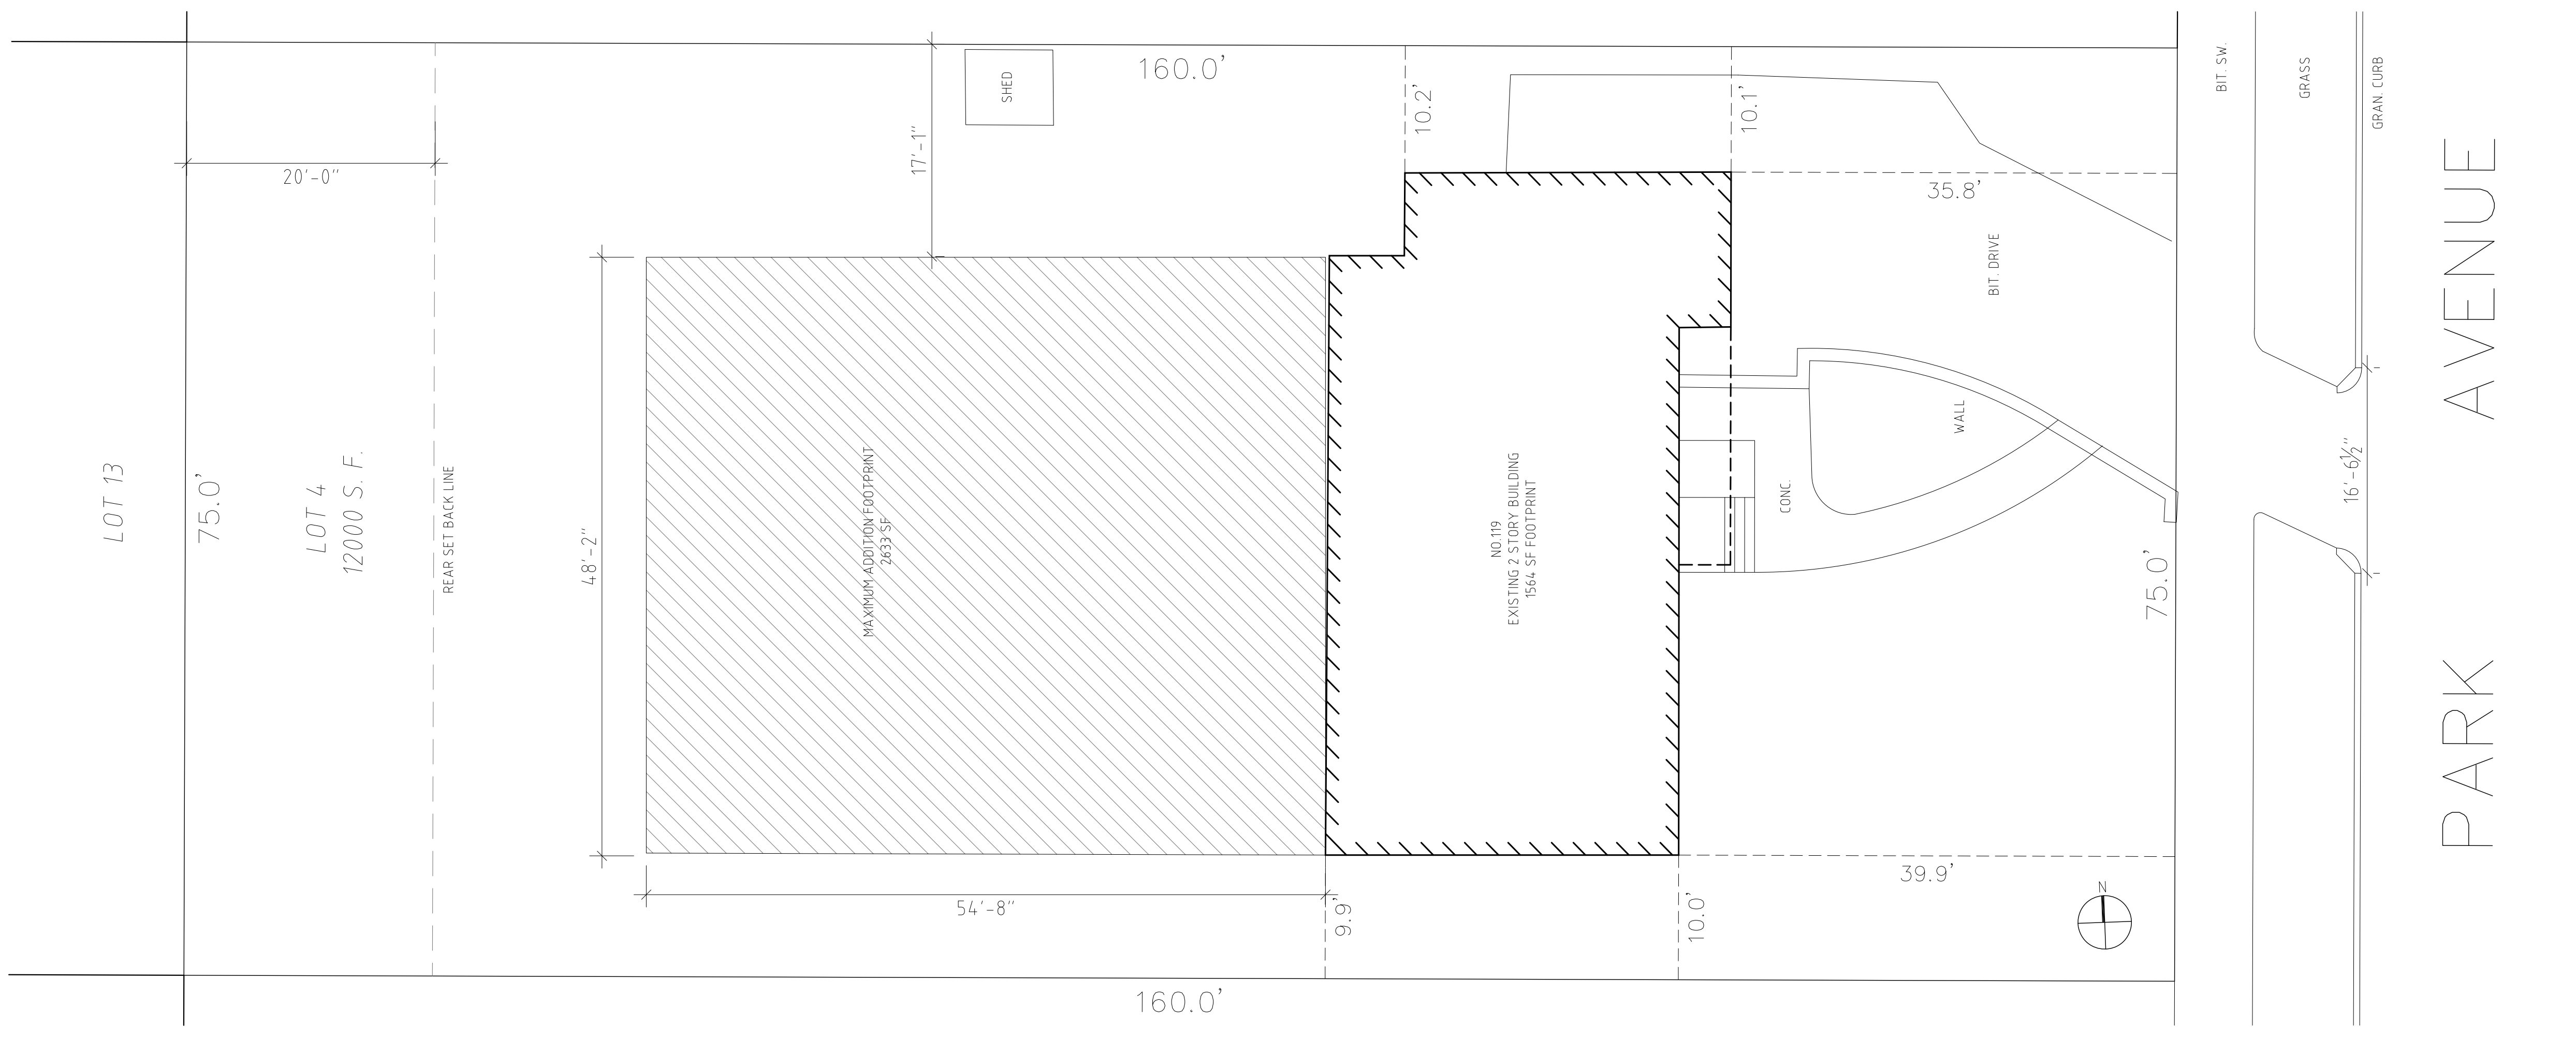

2 MAXIMUM ADDITION FOOTPRINT
1/8" = 1'

PARK AVENUE

PARK AVENUE